



Figure C

Wall framing

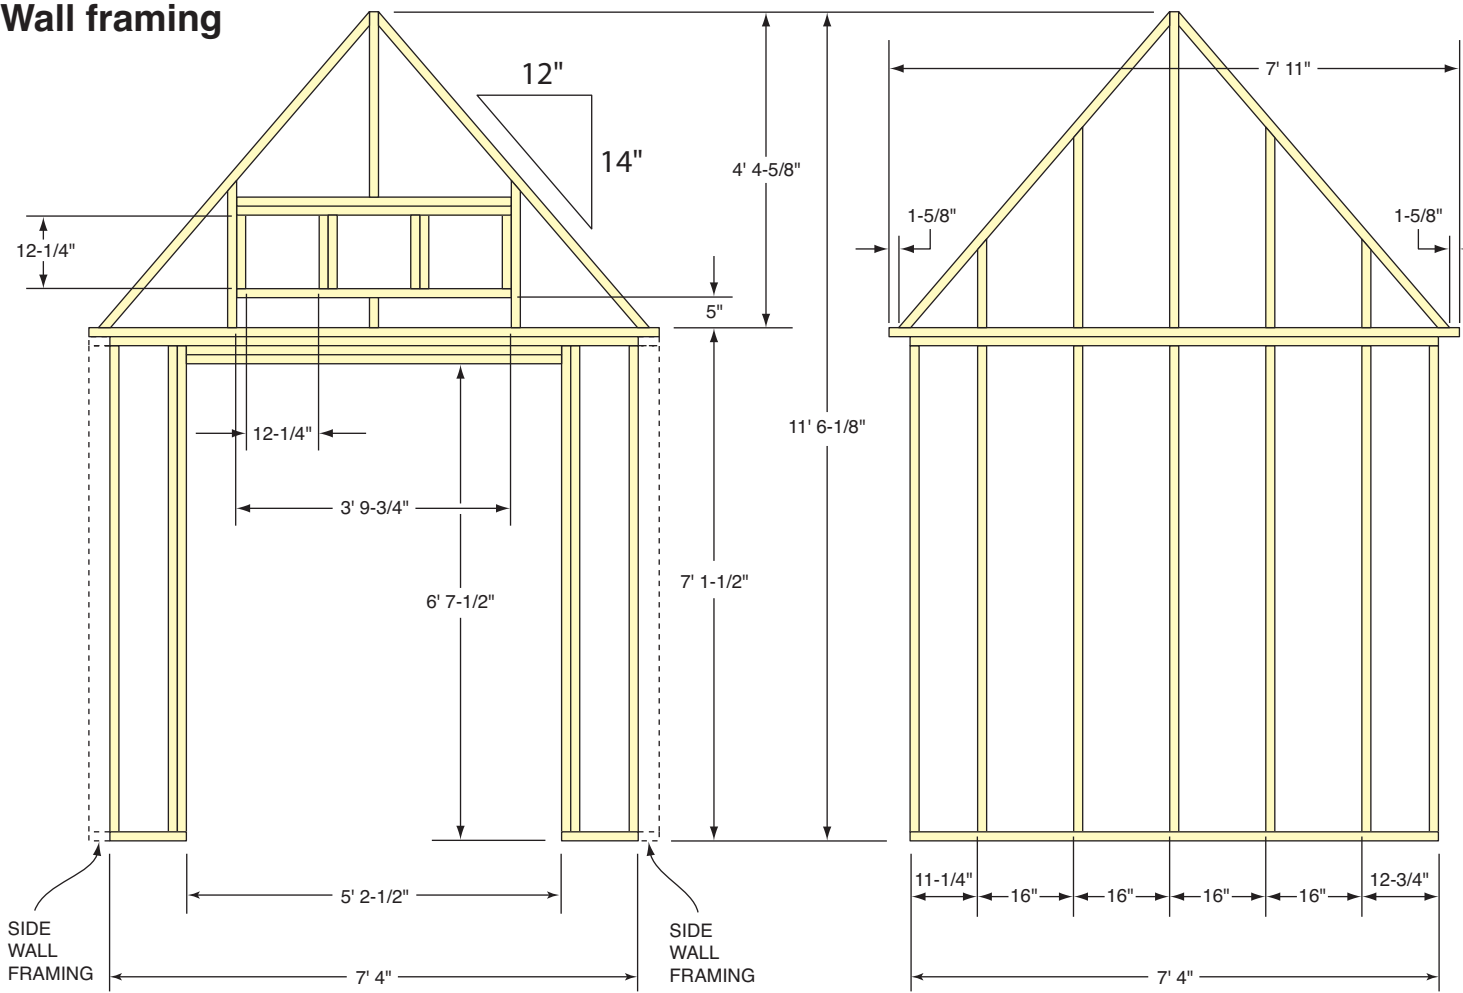

Front Wall Elevation

Rear Wall Elevation

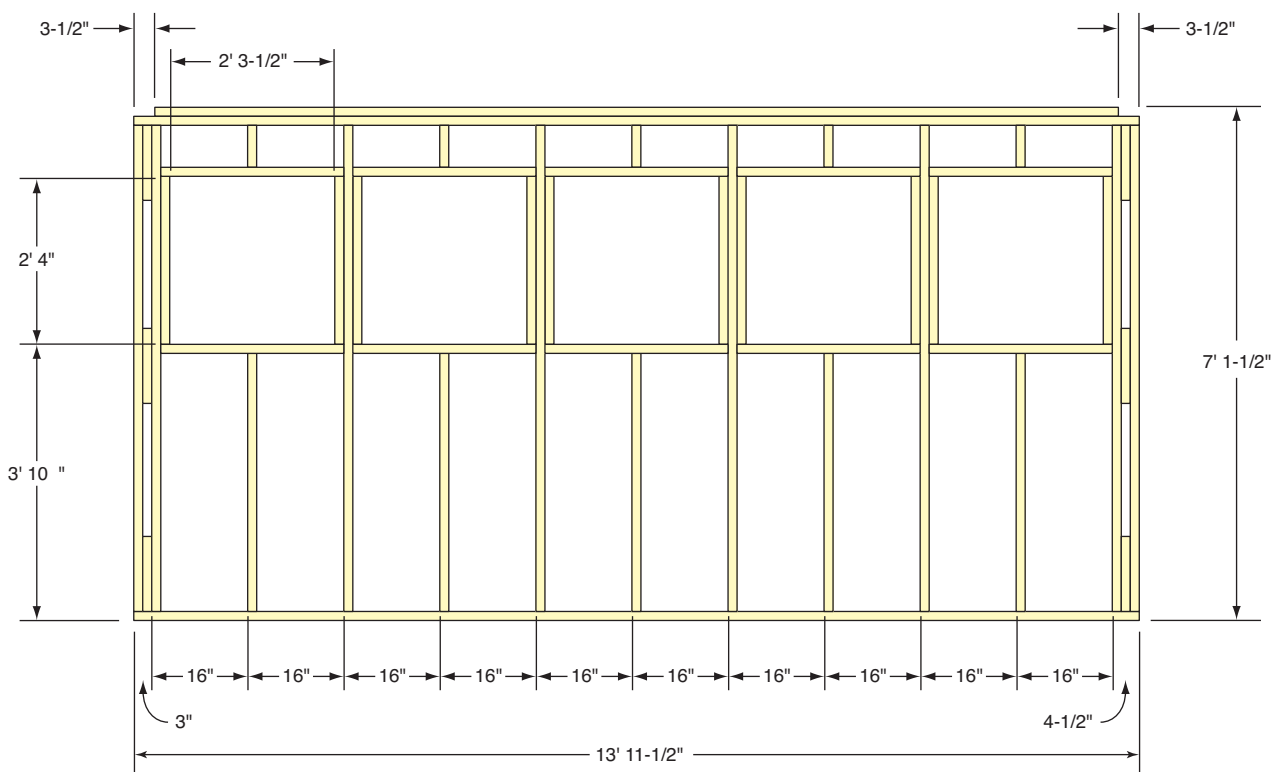

Side Wall Elevation