
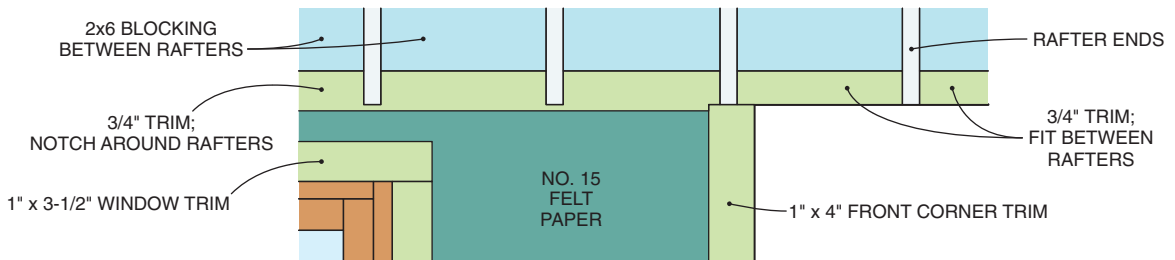


**Figure D Shed Trim**

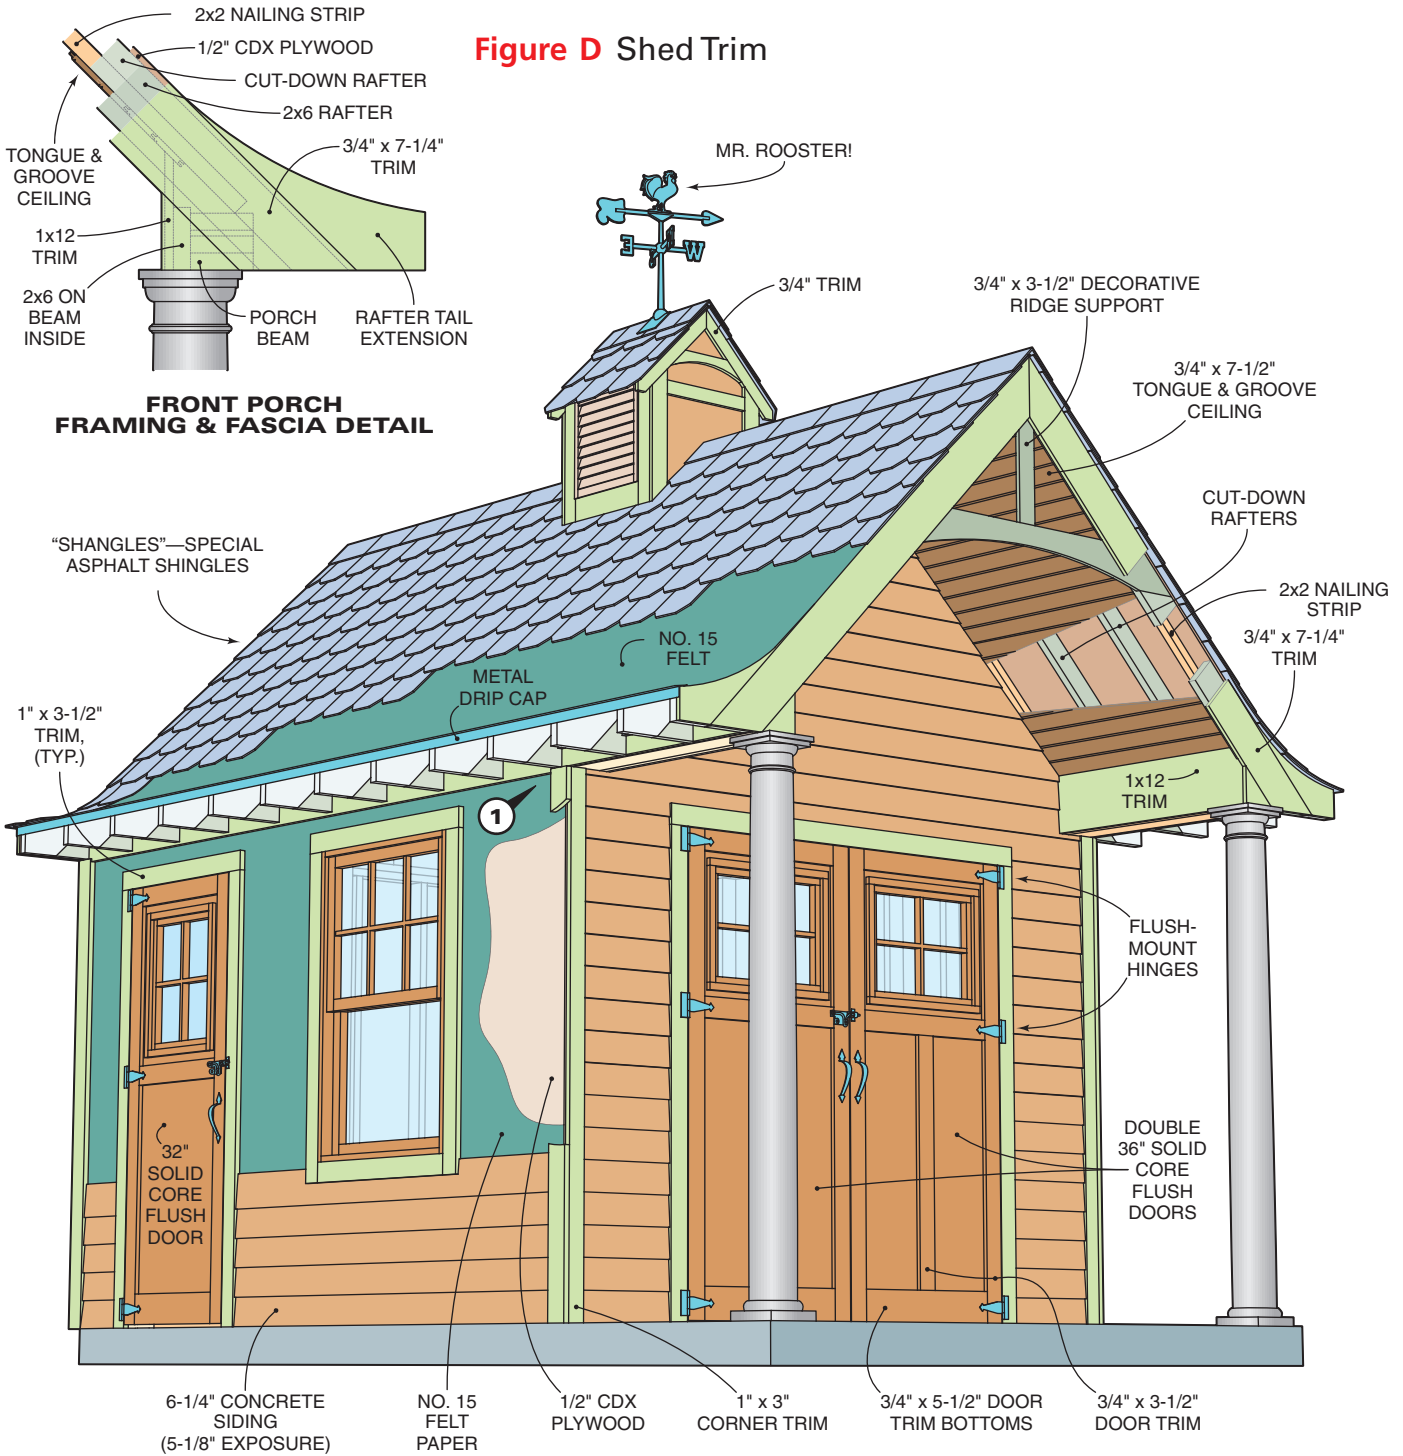

**DETAIL 1 — EAVE TRIM**