
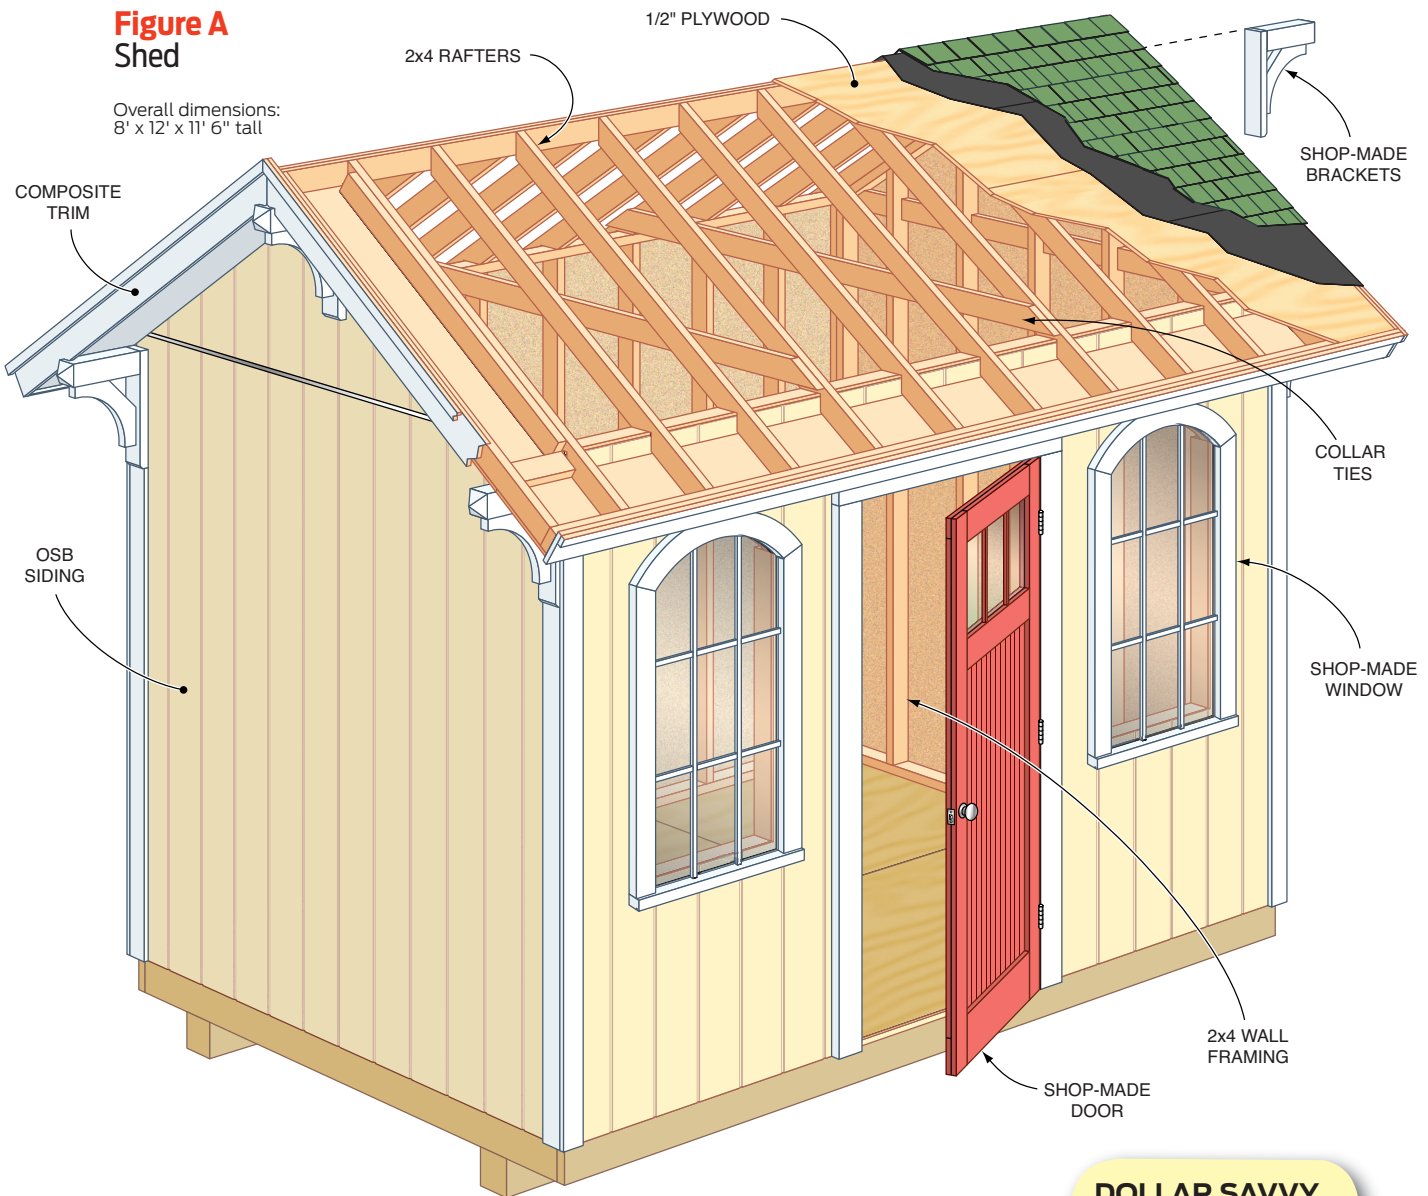


**Figure A**  
**Shed**

Overall dimensions:  
8' x 12' x 11' 6" tall



**Figure B**  
**Floor framing plan**

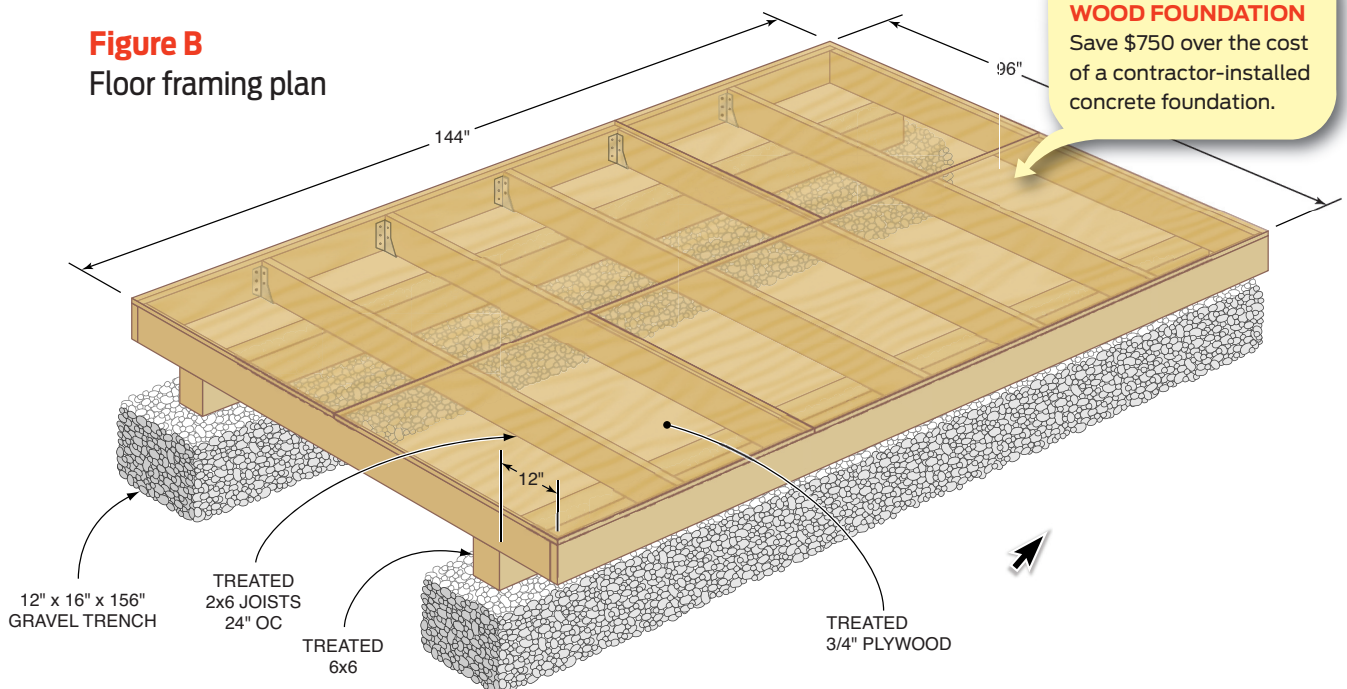

**DOLLAR SAVVY**  
**WOOD FOUNDATION**  
Save \$750 over the cost  
of a contractor-installed  
concrete foundation.