

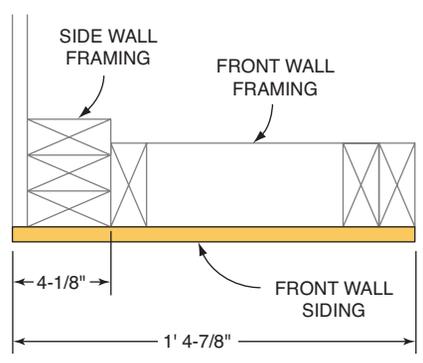


Figure D Siding layout

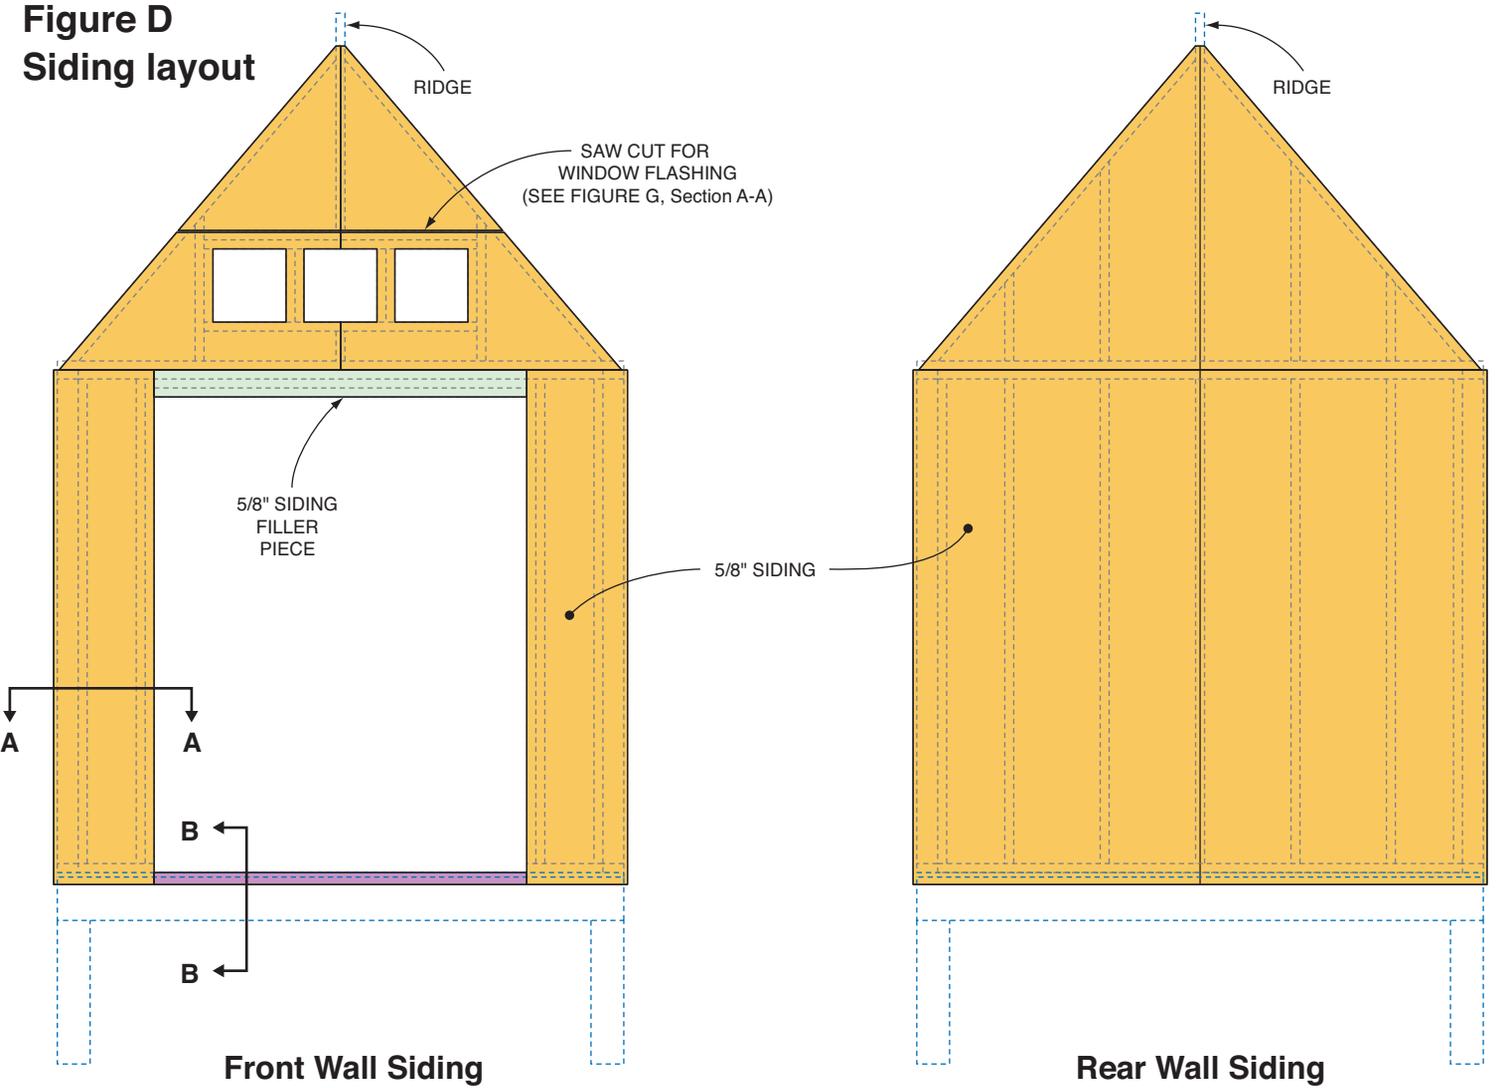

Section A-A
(Repeat for right side)

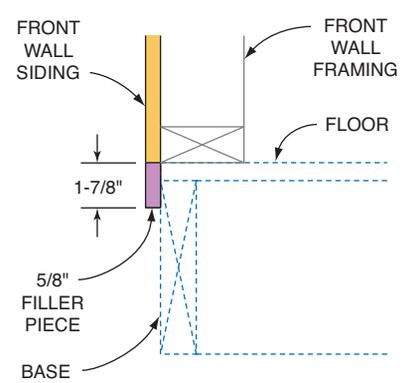

Section B-B

