



Figure B Front & Rear Wall Framing

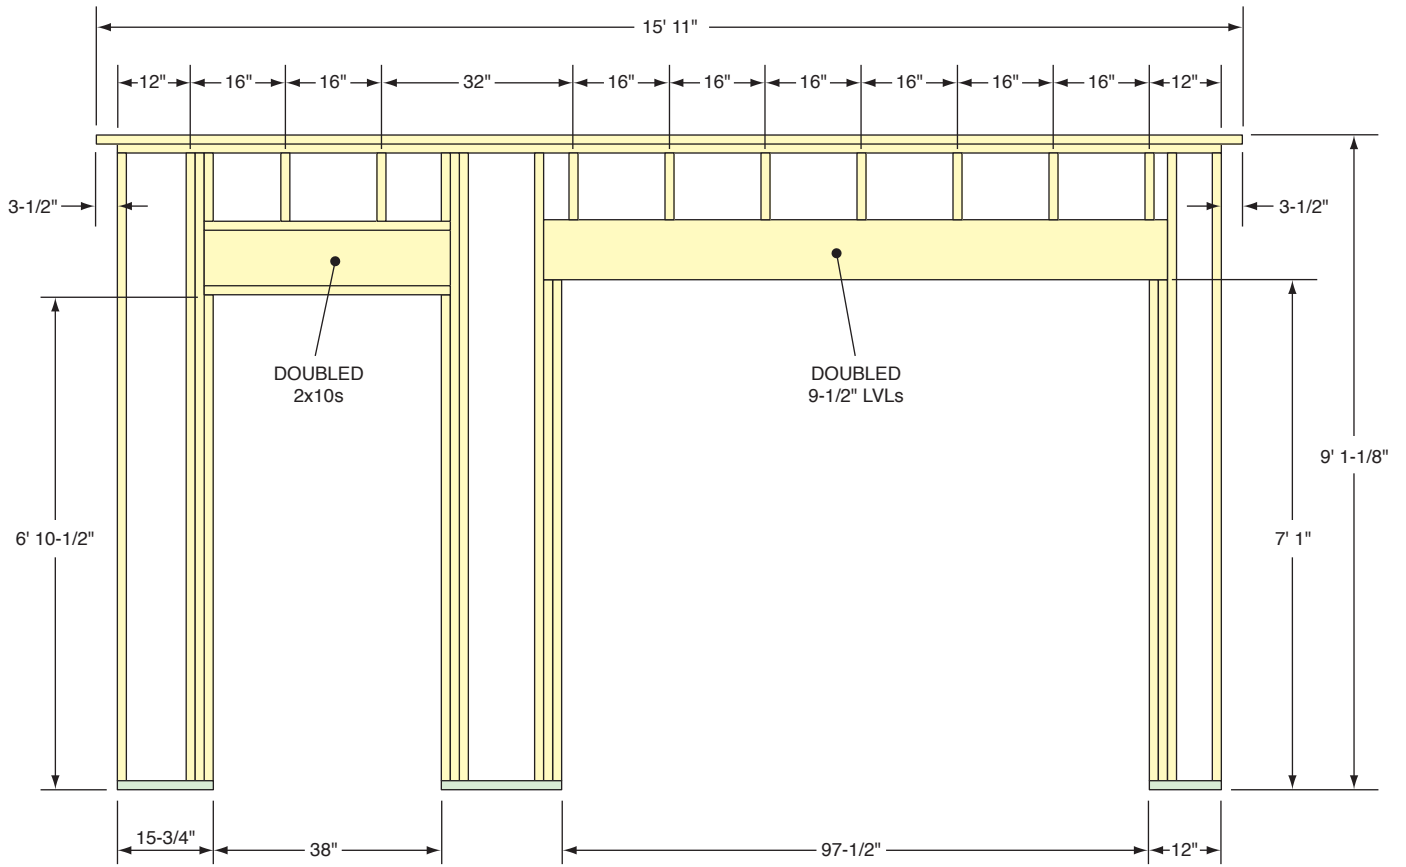

Front Wall Elevation*

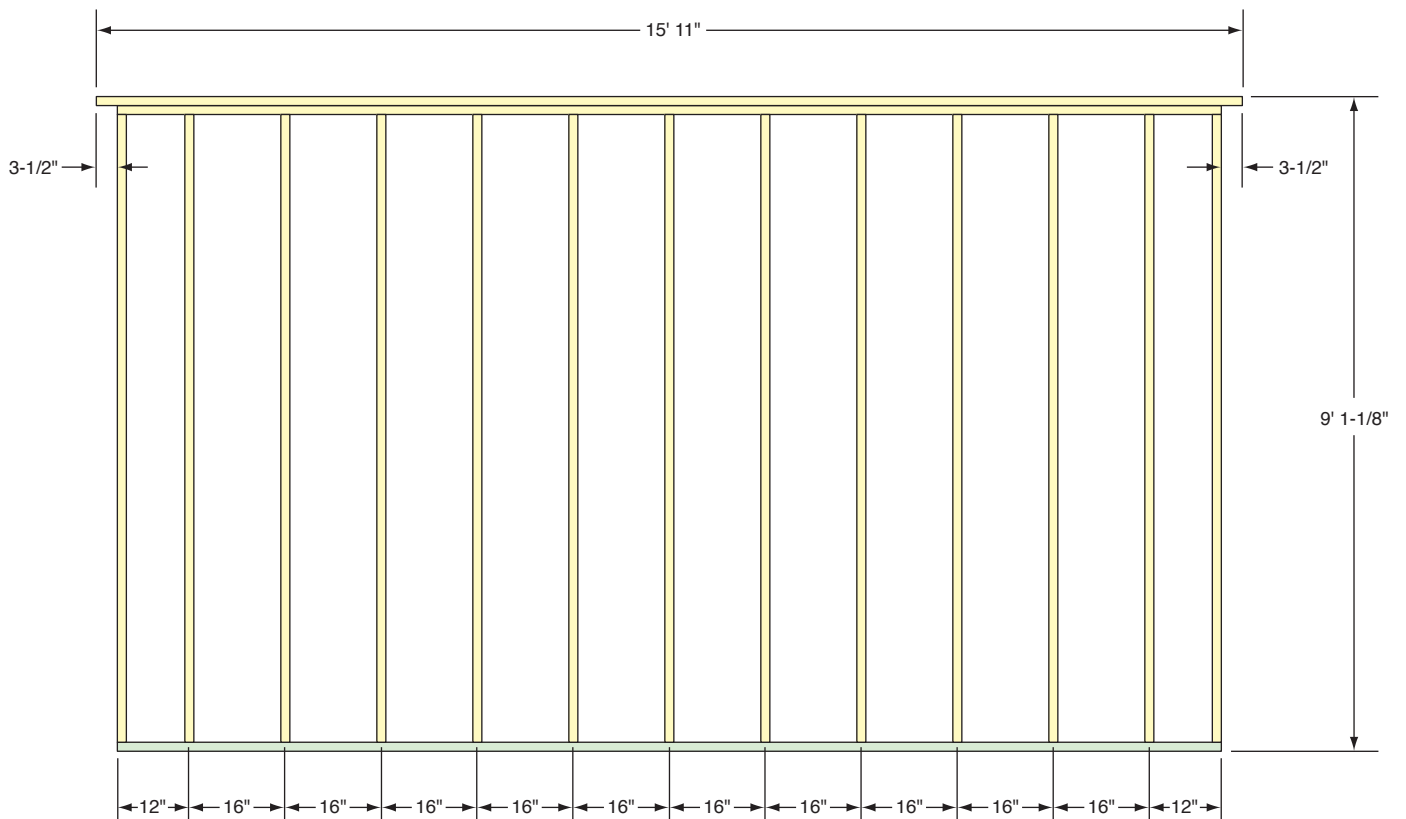

Rear Wall Elevation*

*Add backing studs at corners if needed for wide corner boards.