


**Figure C**  
**Side Wall Framing**

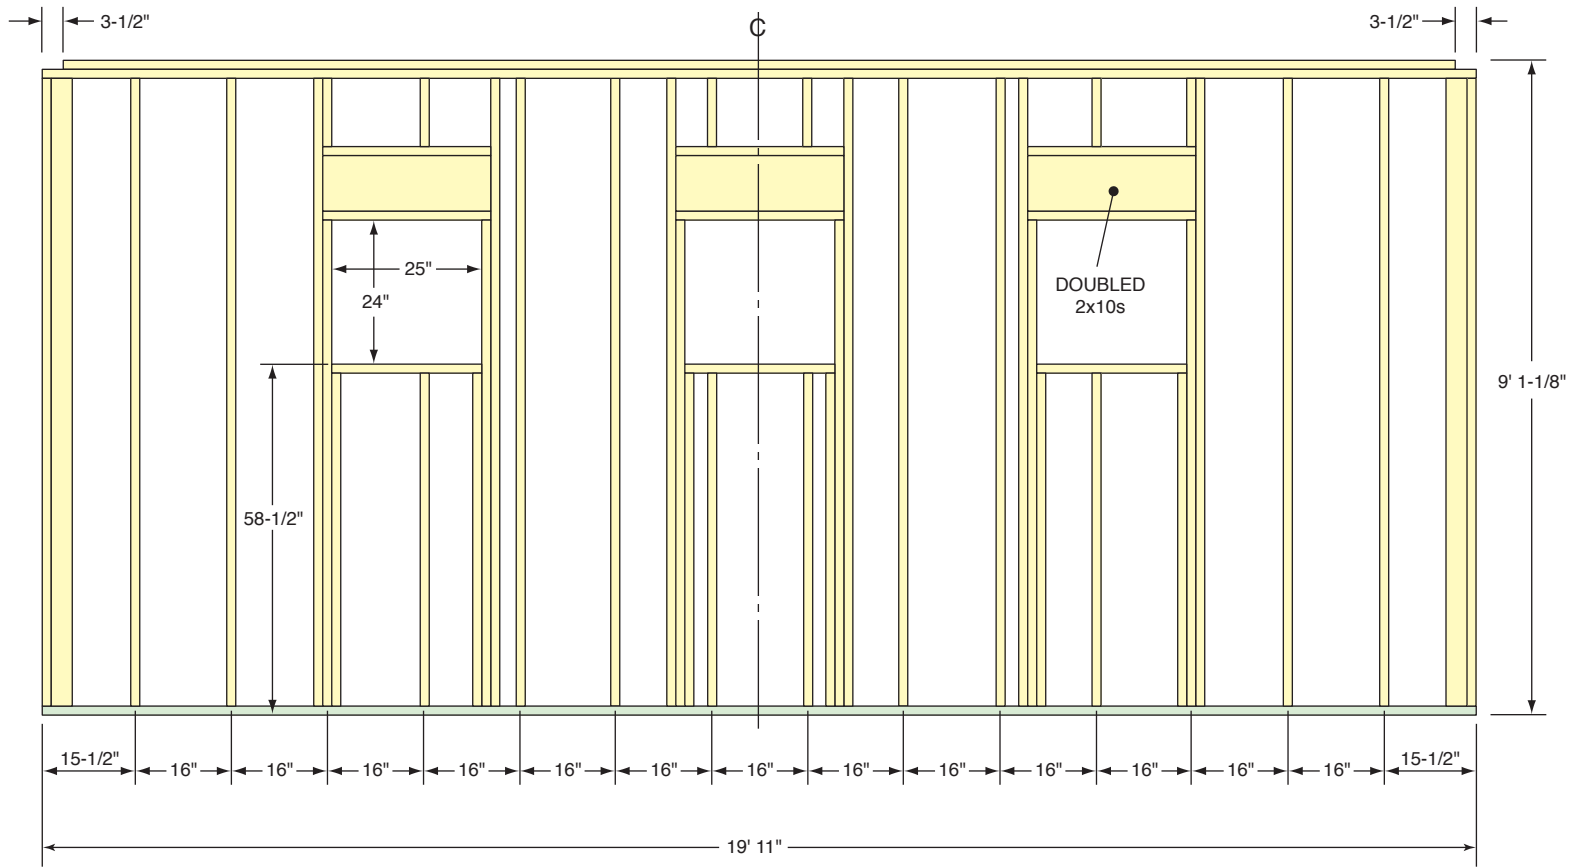

**Side Wall Elevation**

1/32 scale