

Figure A
Floor Plan

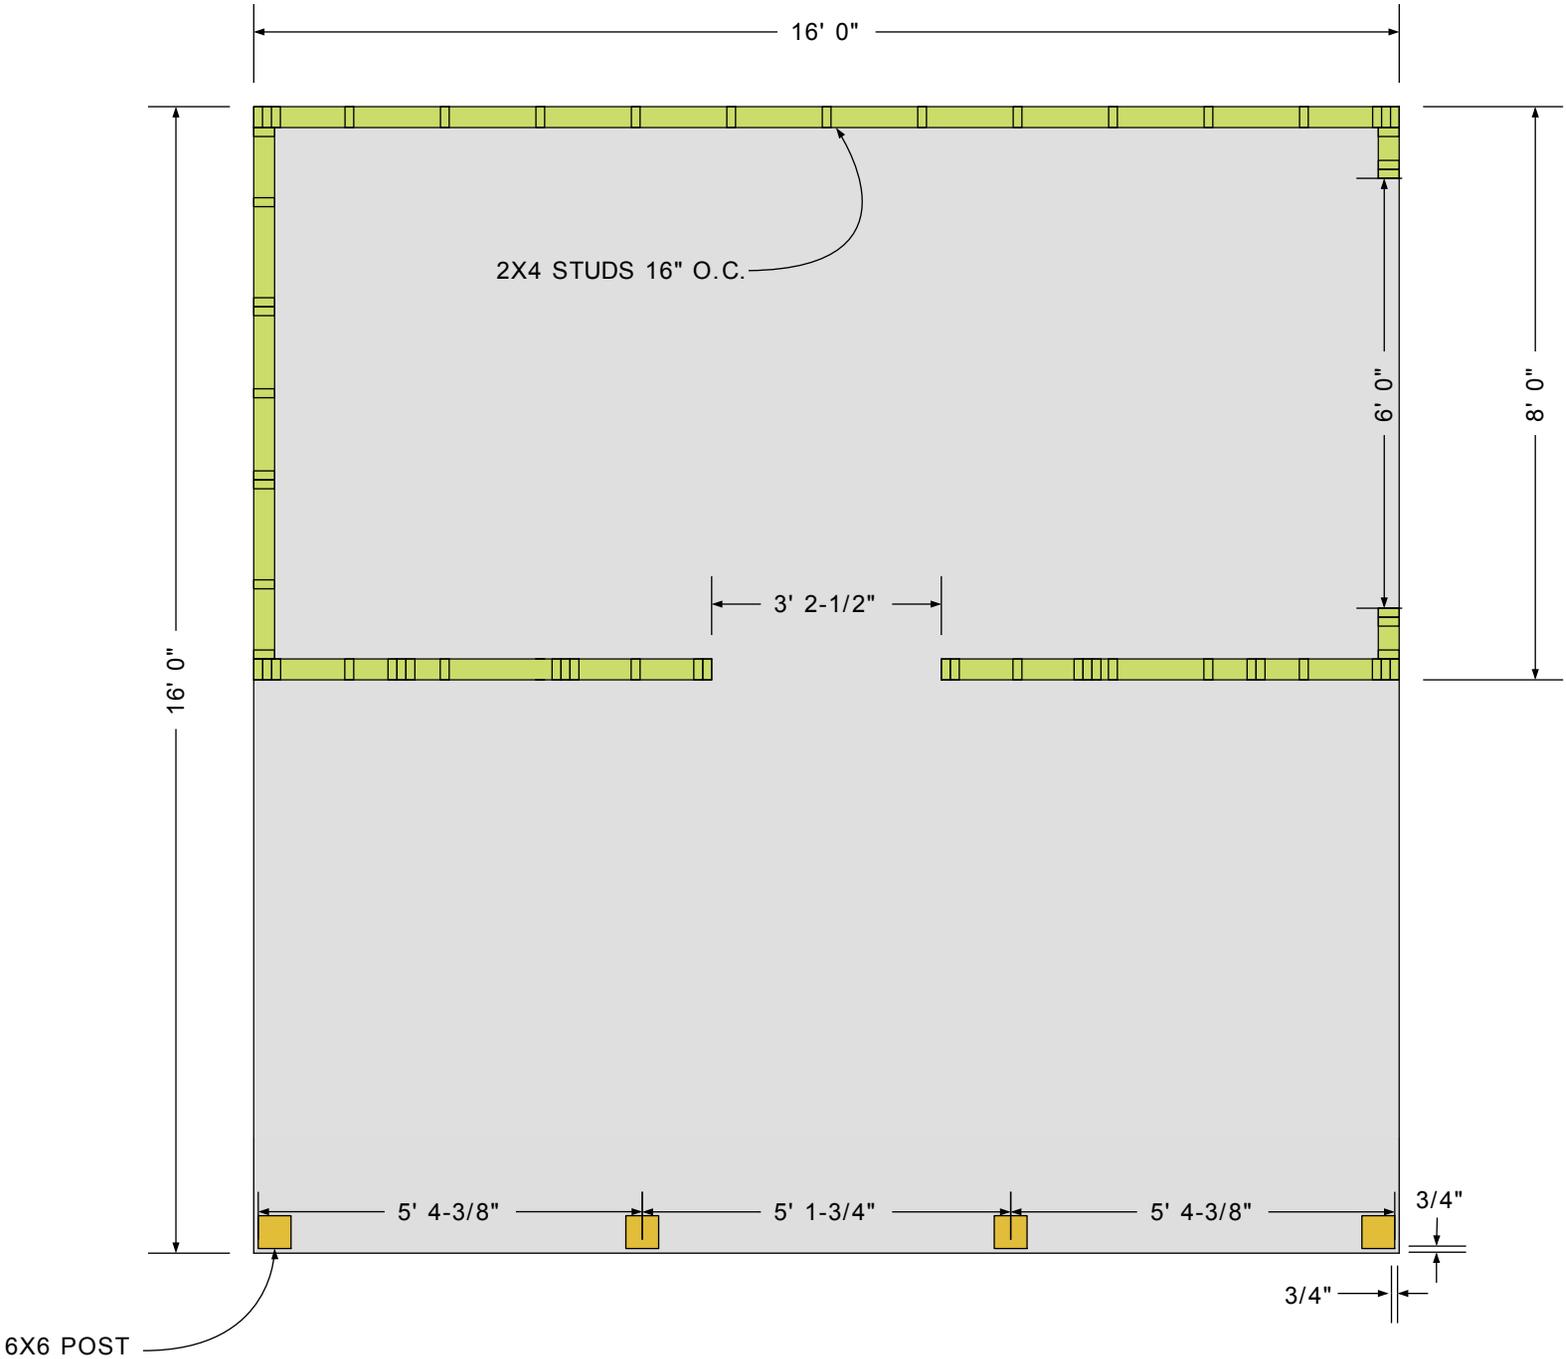


Figure B
Front Wall


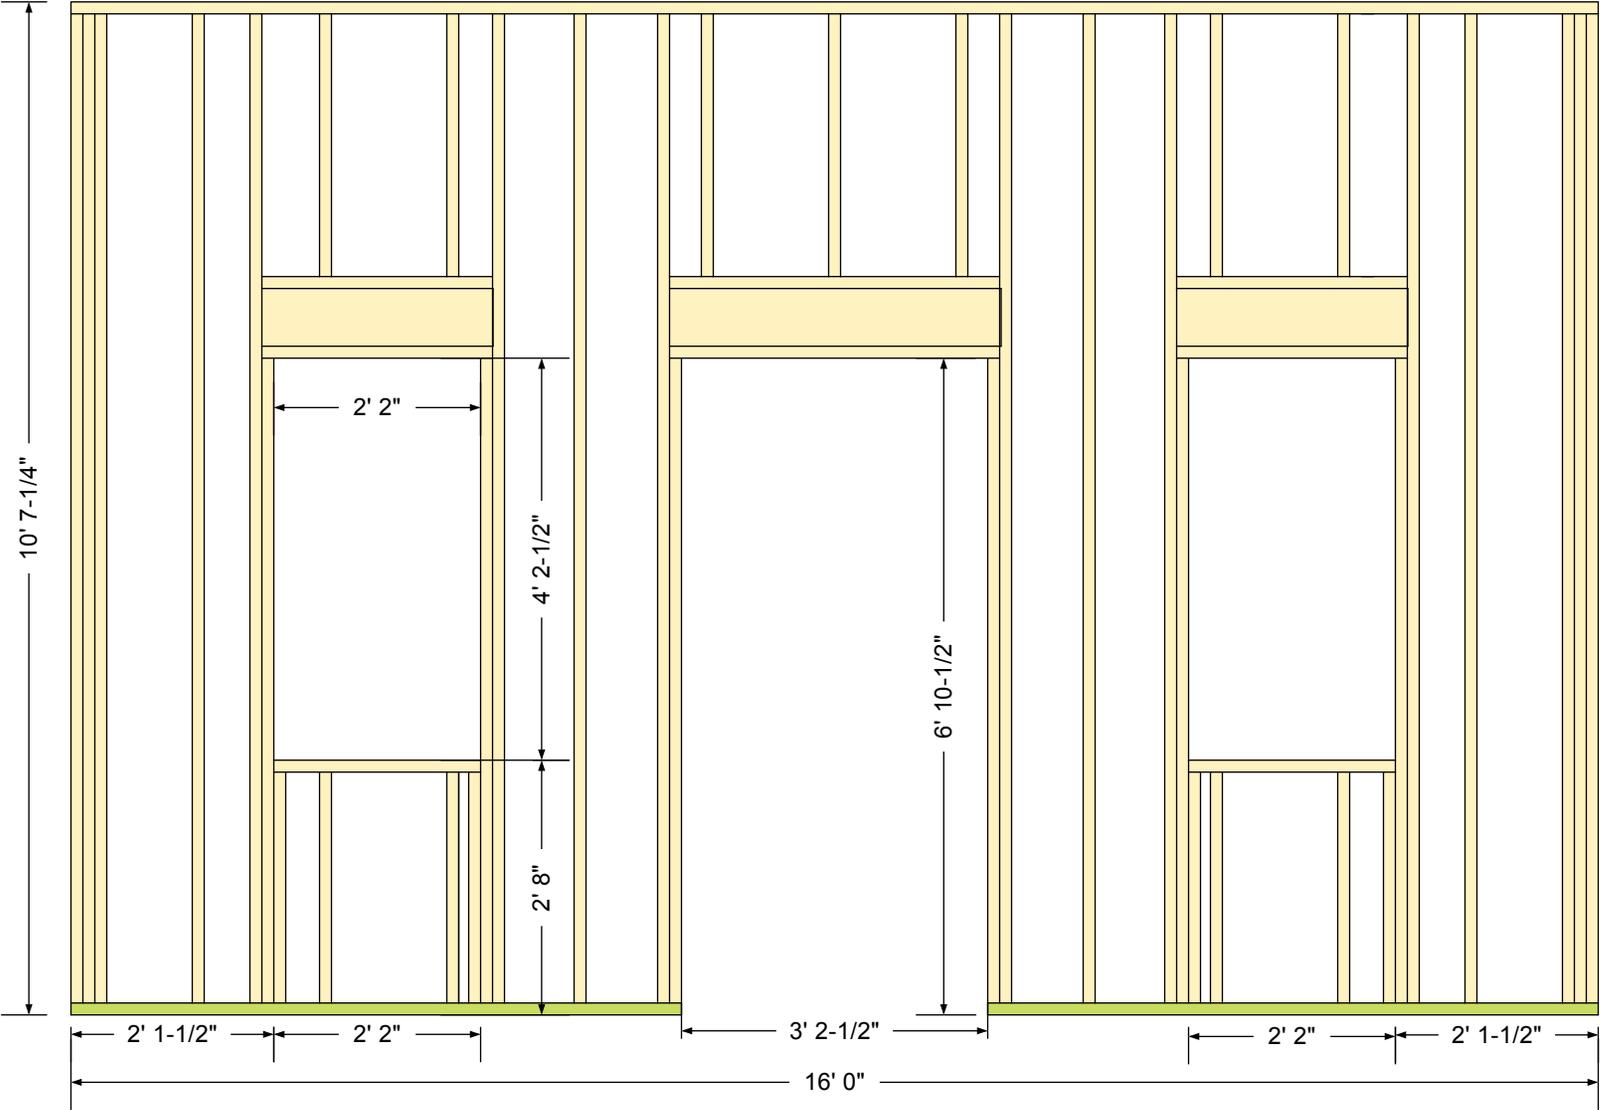


Figure C
Back Wall



Figure D
Side Walls

Left Side Wall

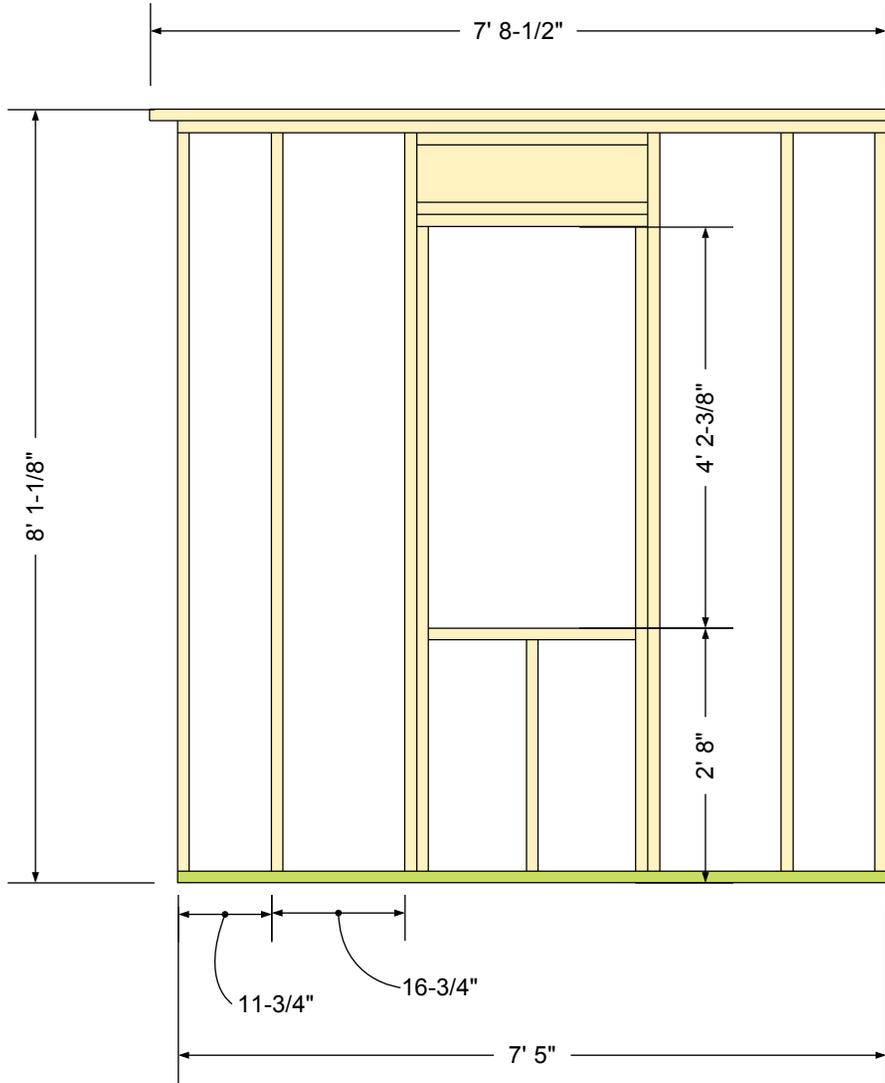

Right Side Wall

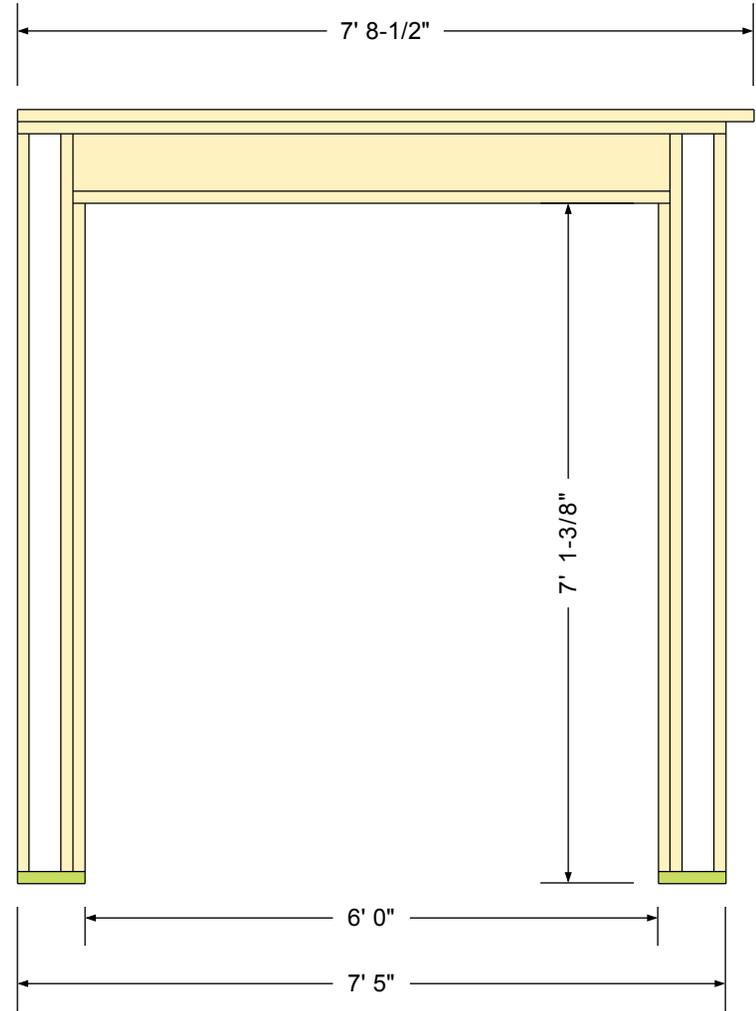


Figure E
Posts and Front Beam

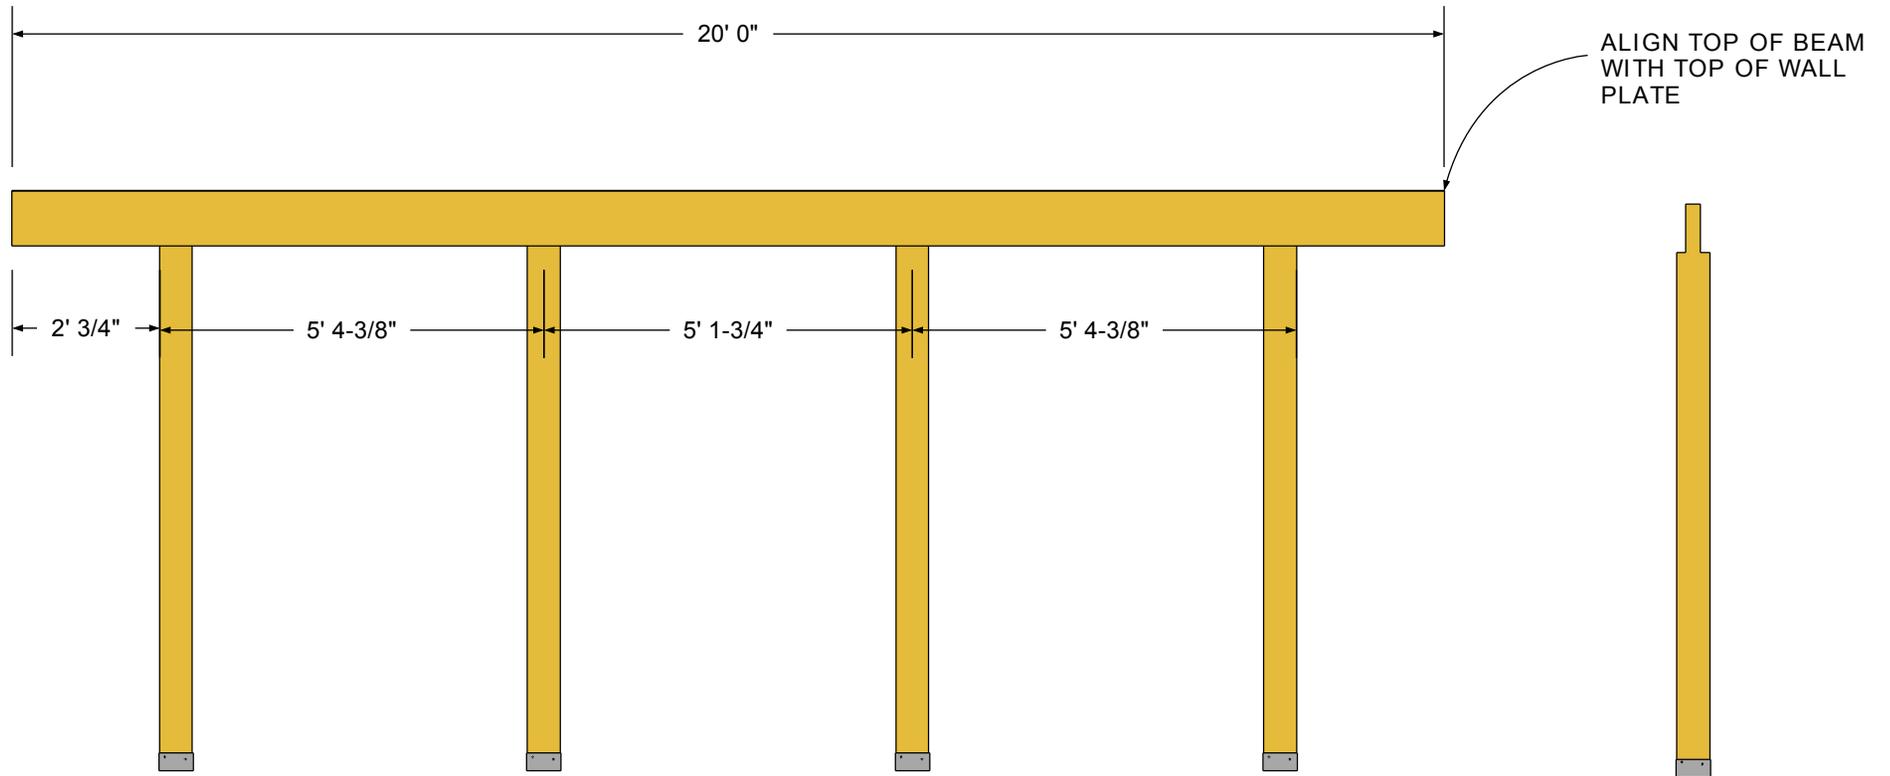


Figure F
Walls and Beams

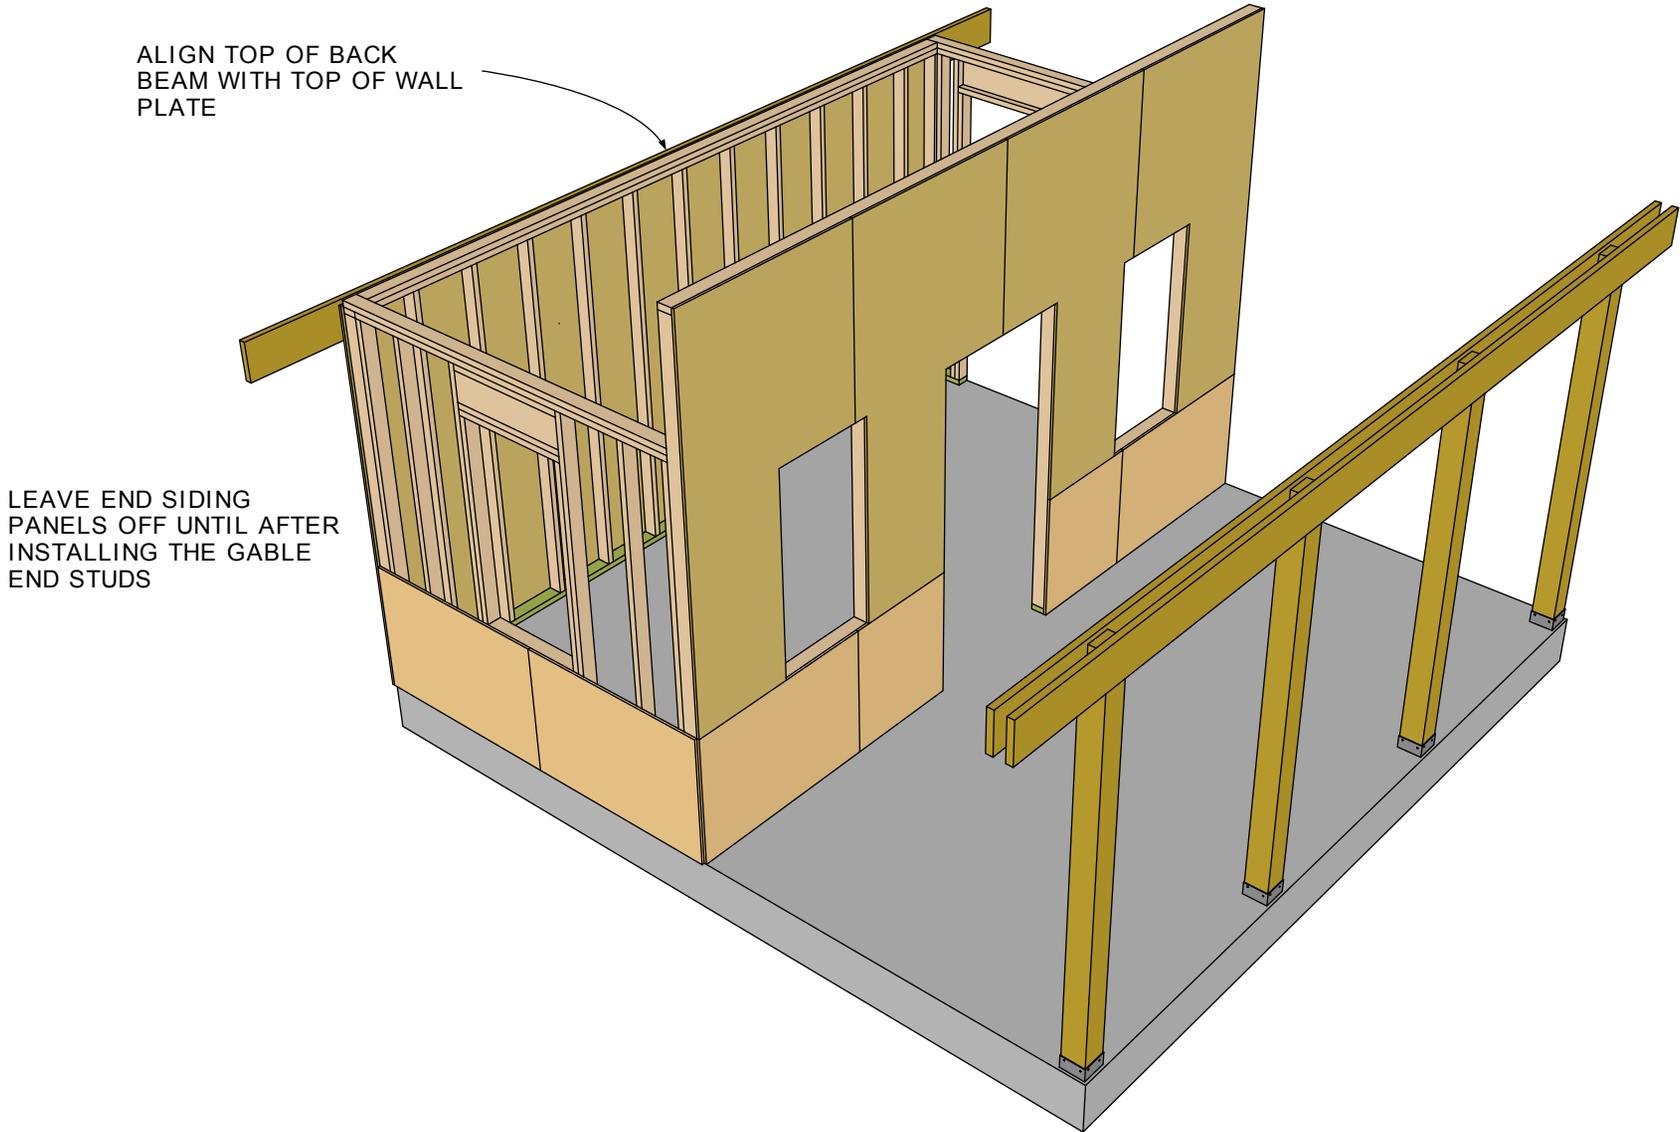


Figure G
Rafter Details

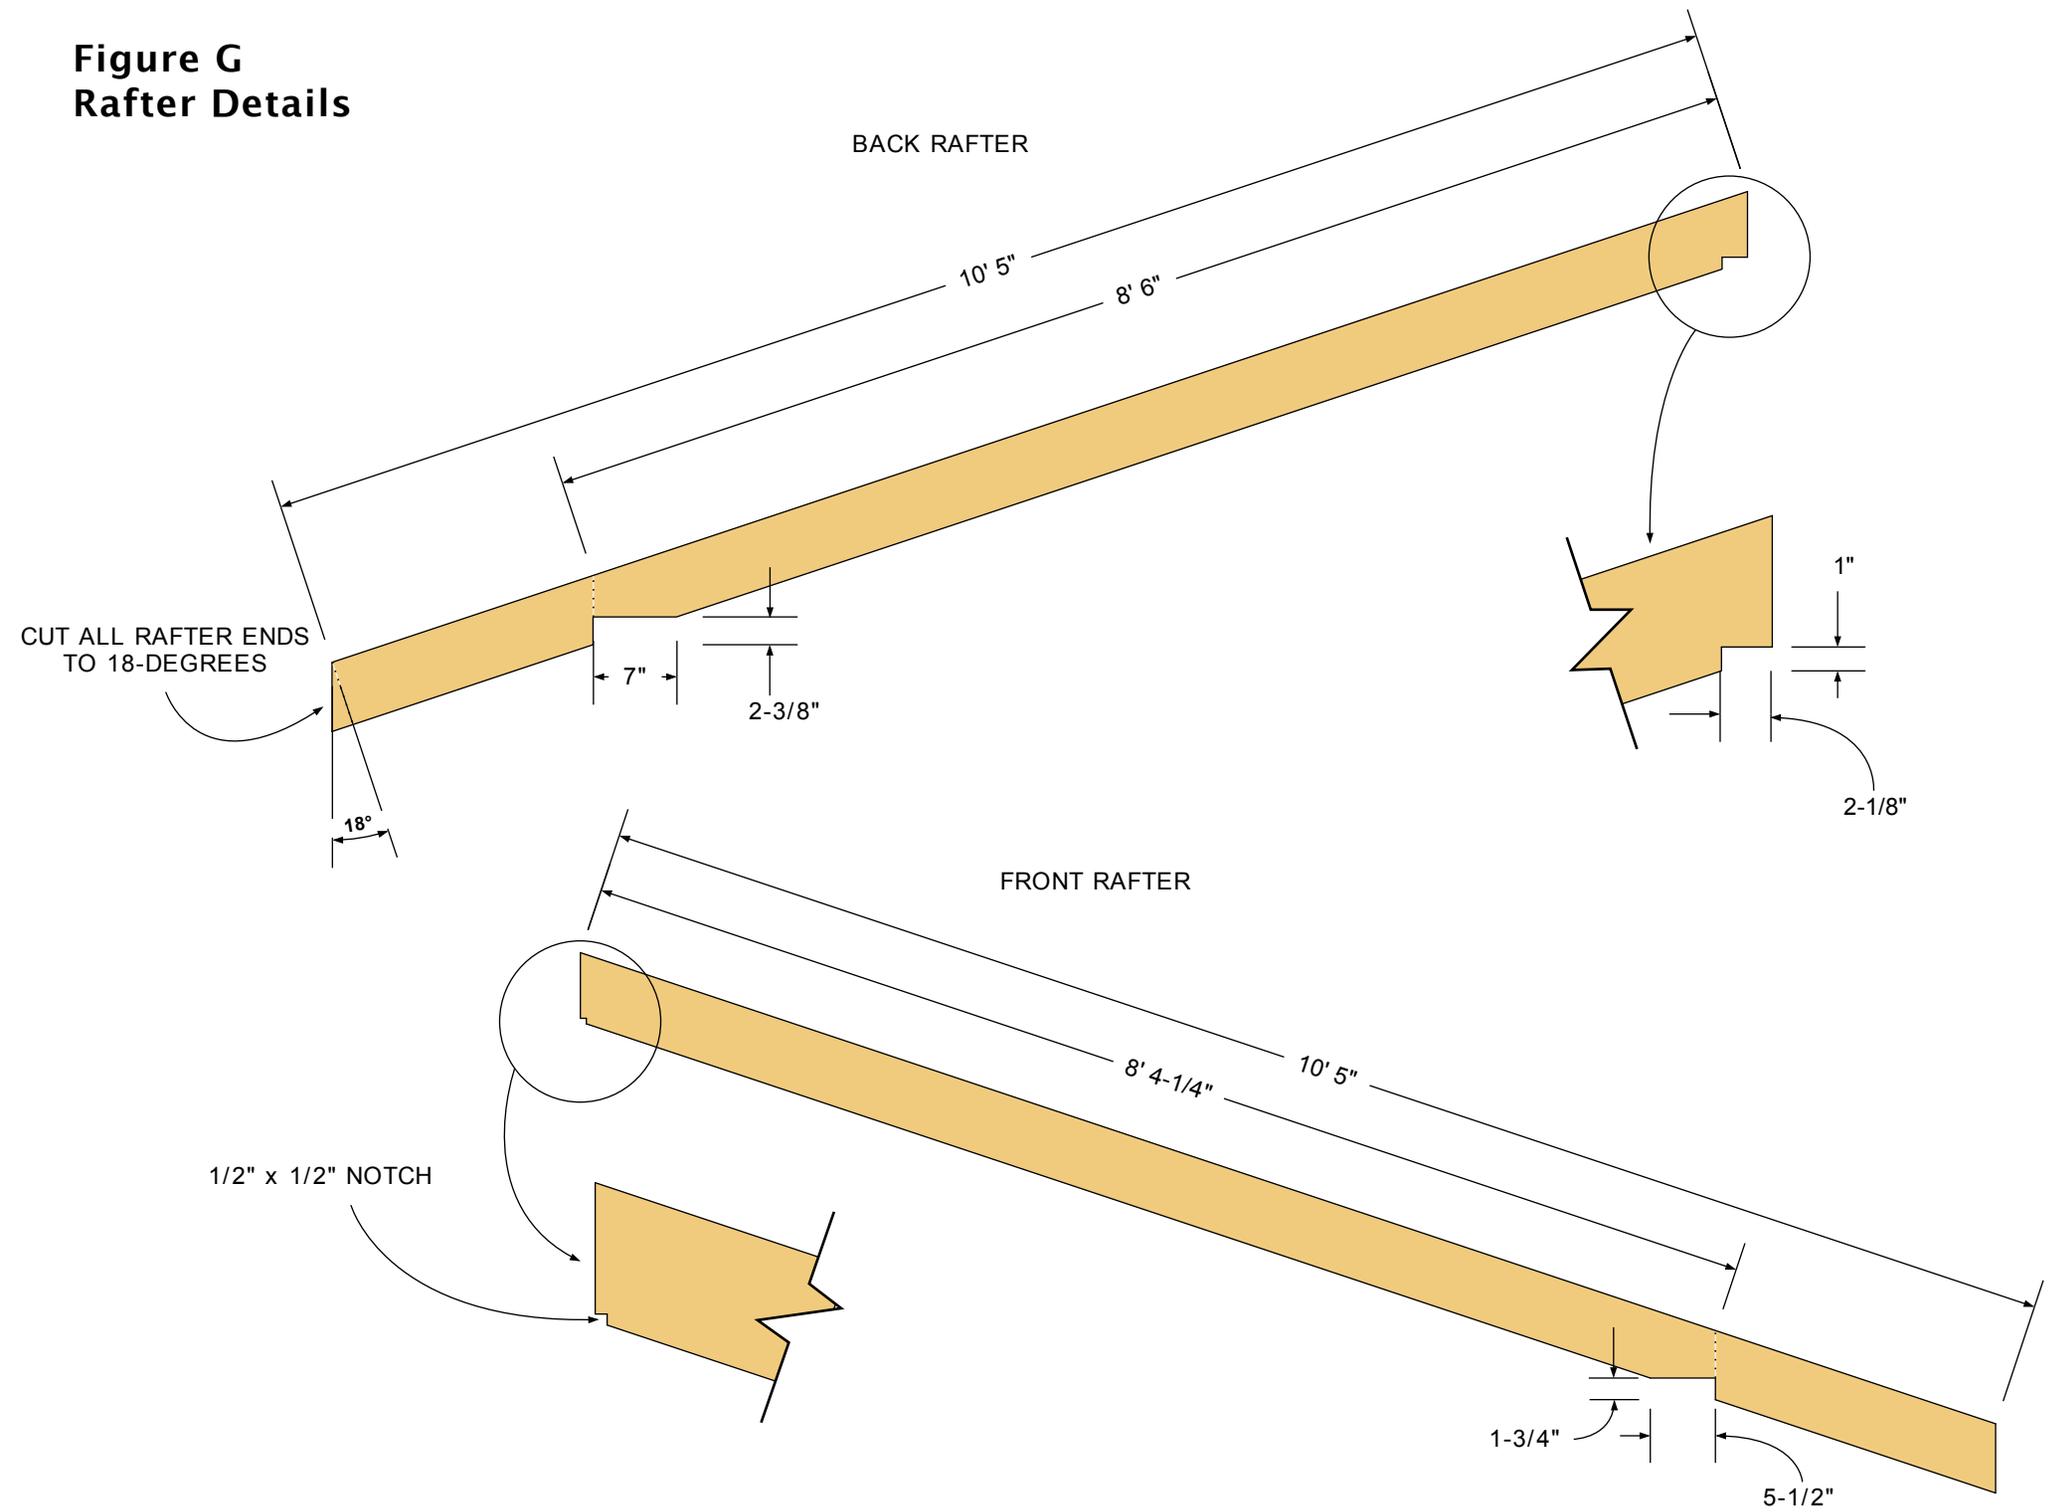


Figure H
Rafters - End View

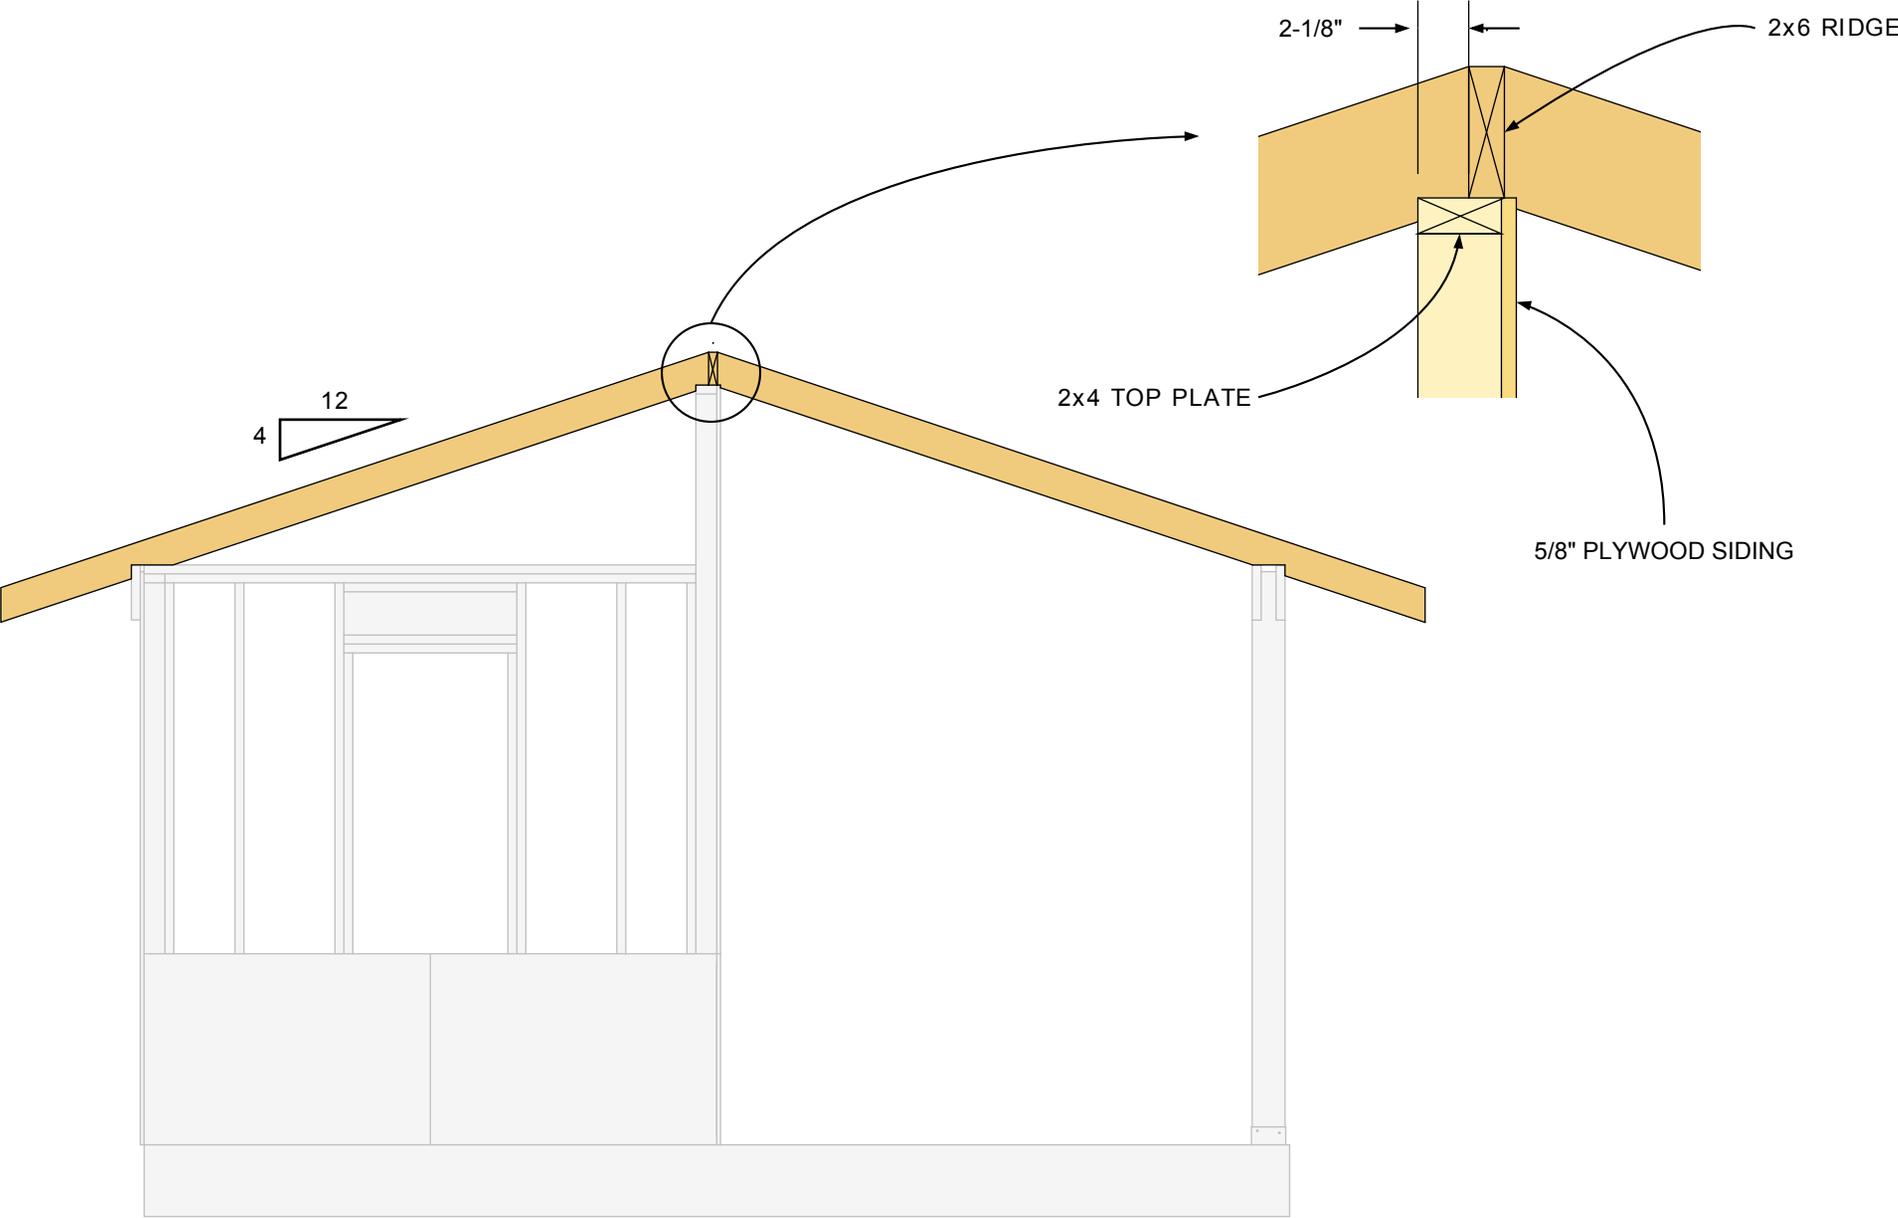


Figure J
Rafters - Front View

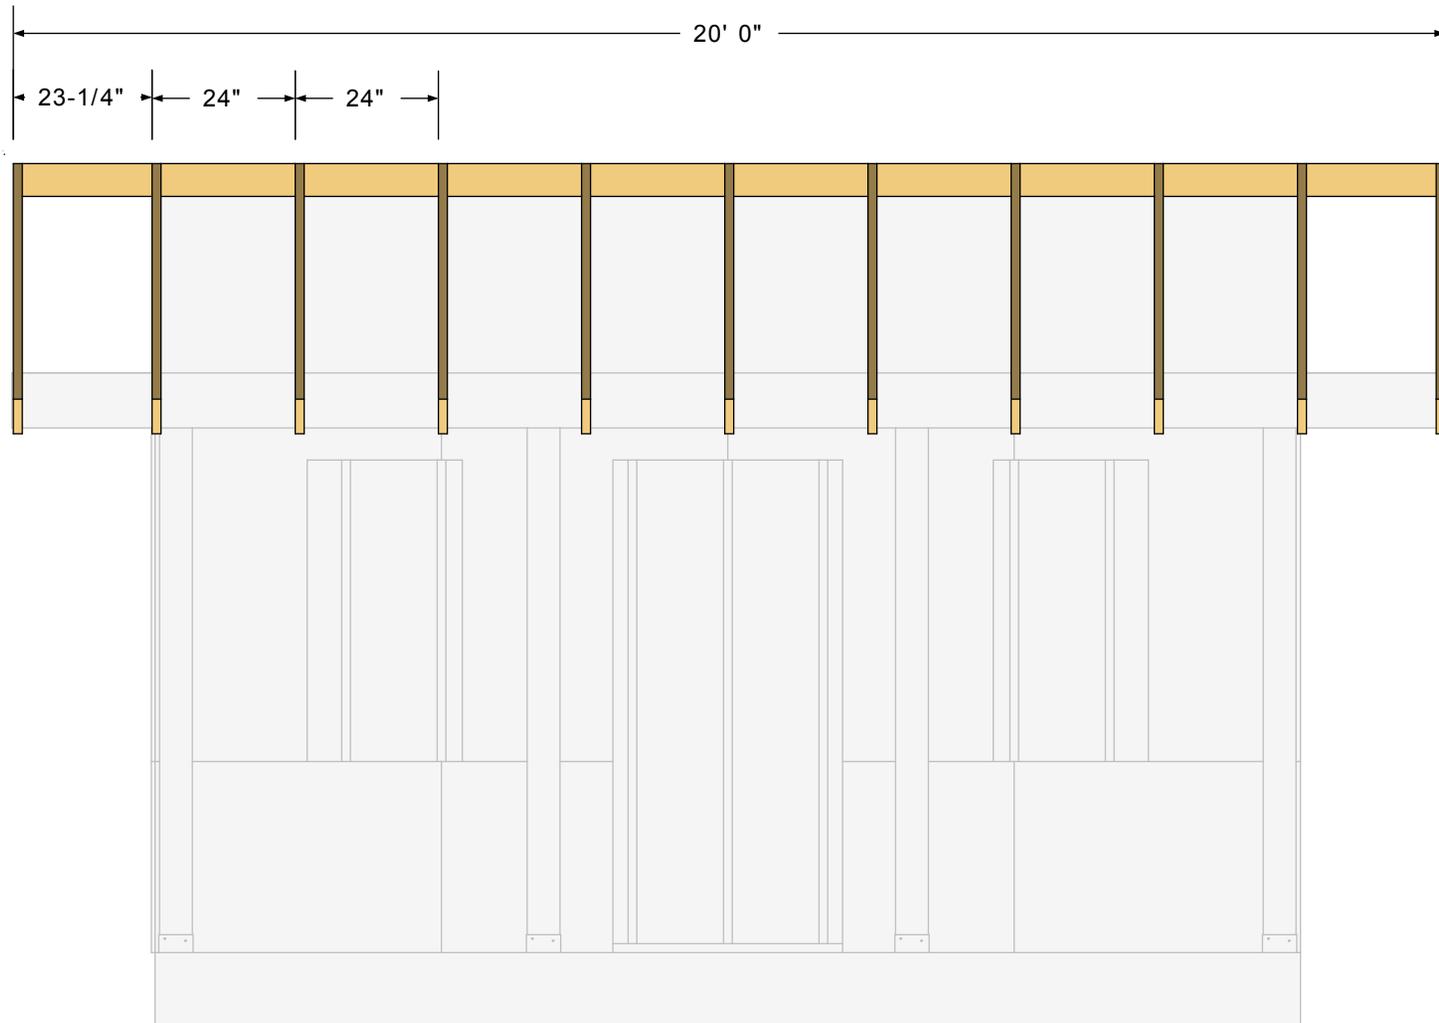


Figure K
Gable End Studs

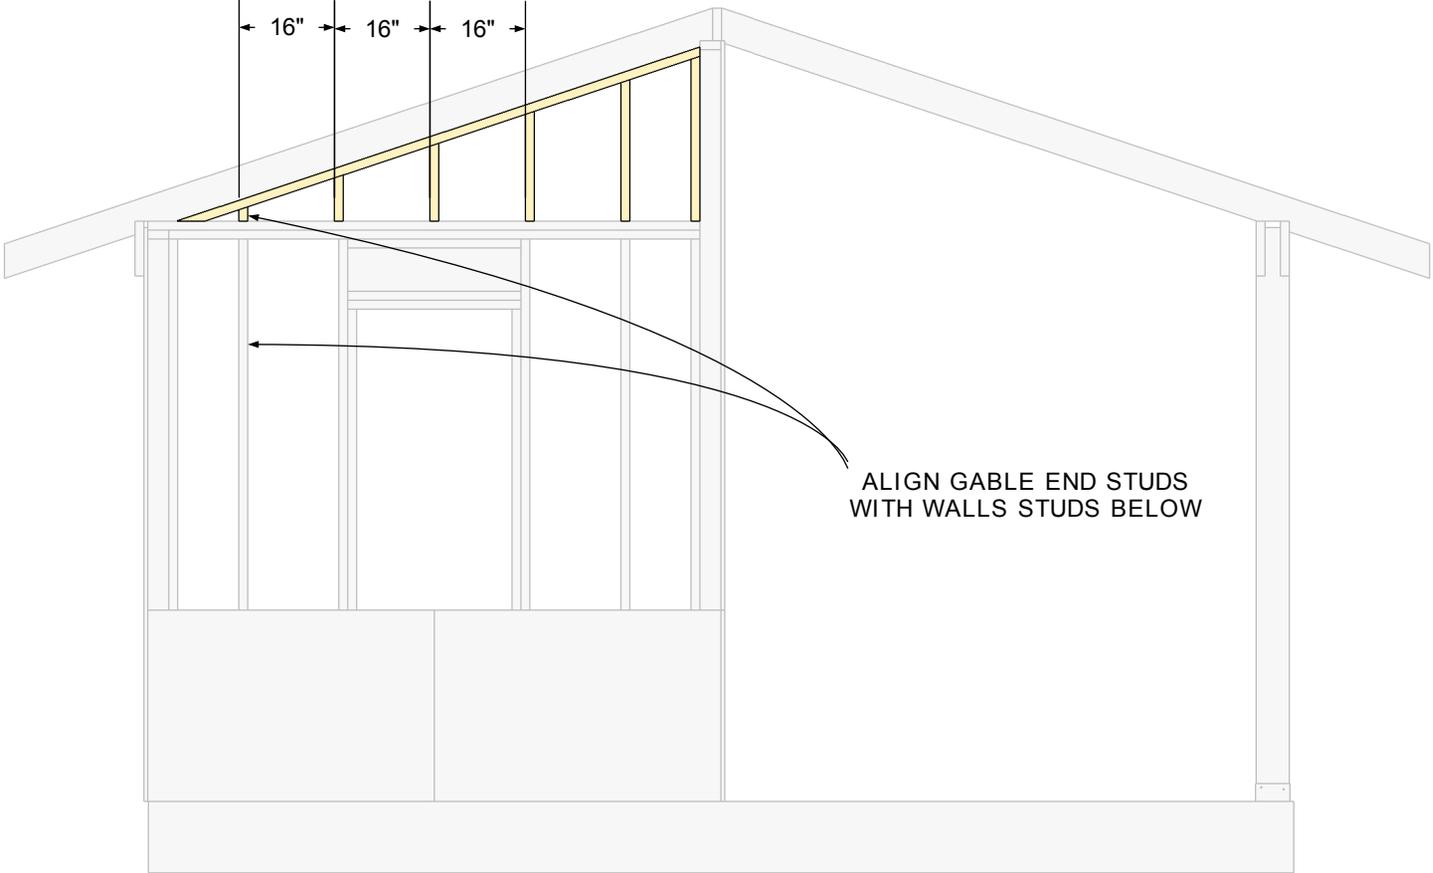


Figure L
Beams-Top View

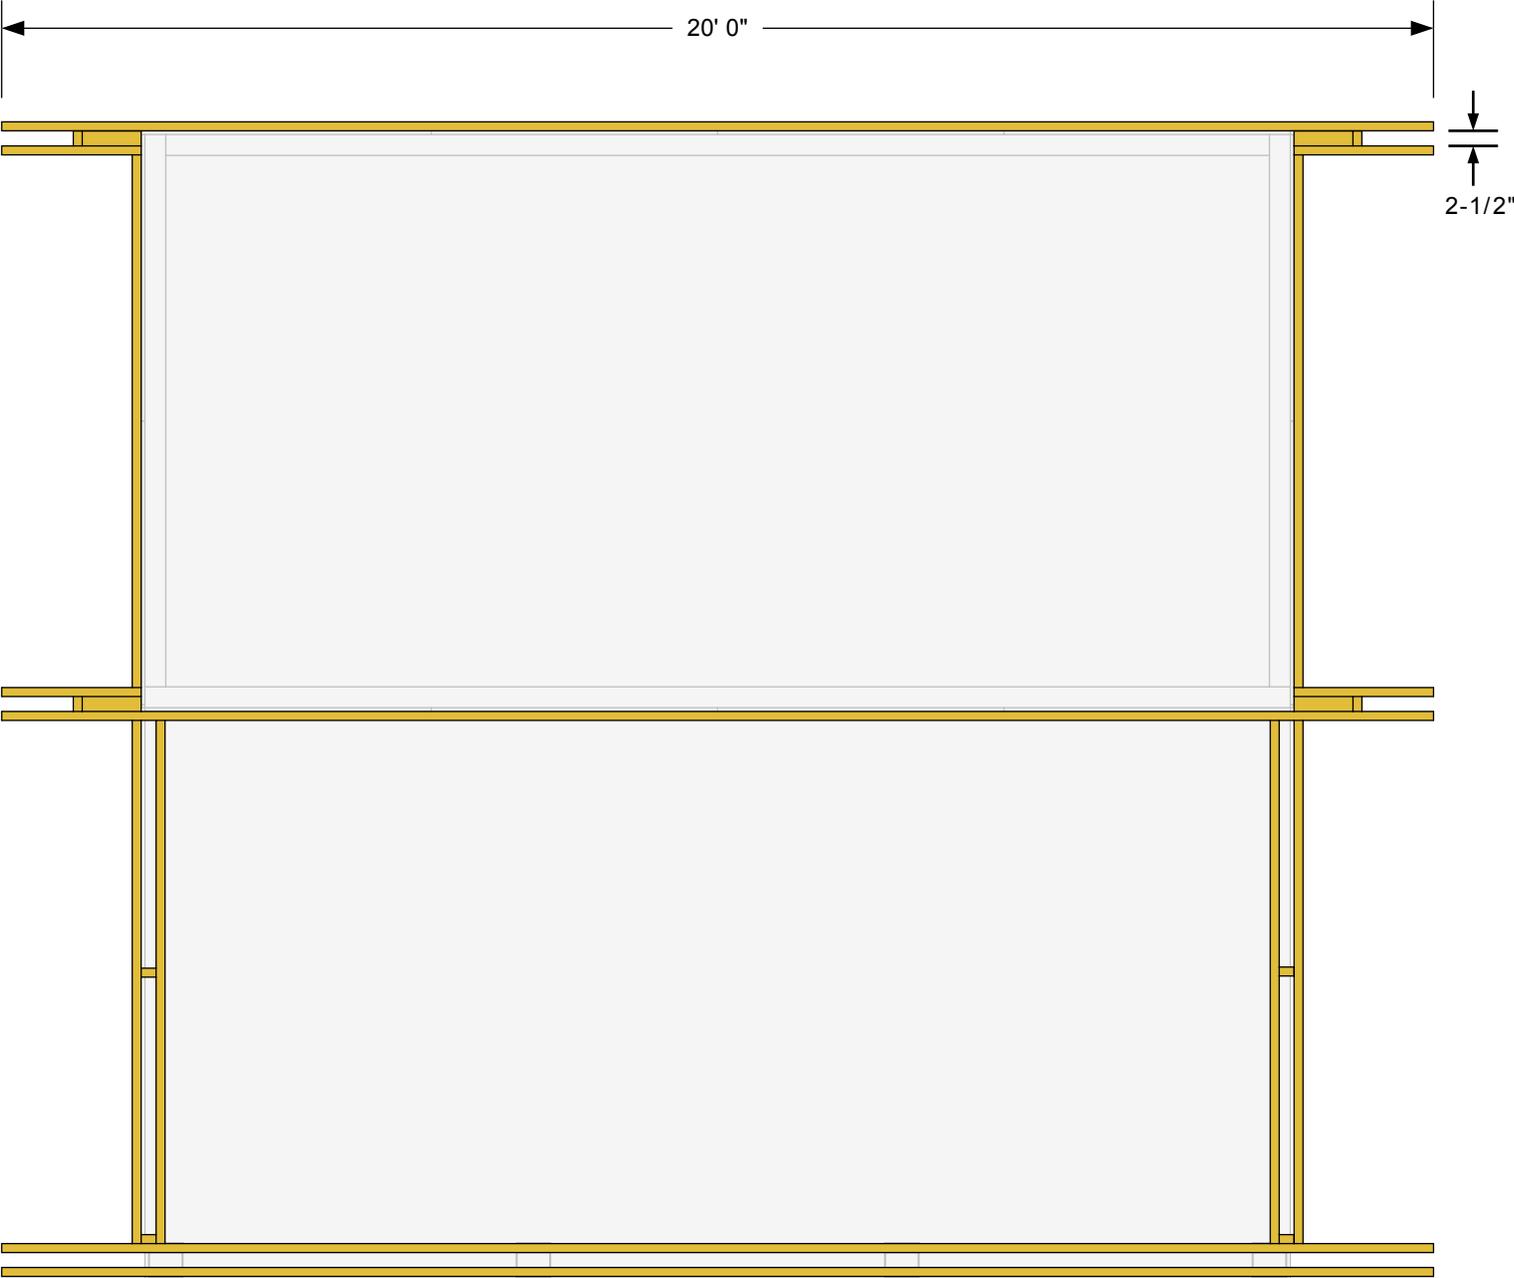


Figure M
Beams-3d View


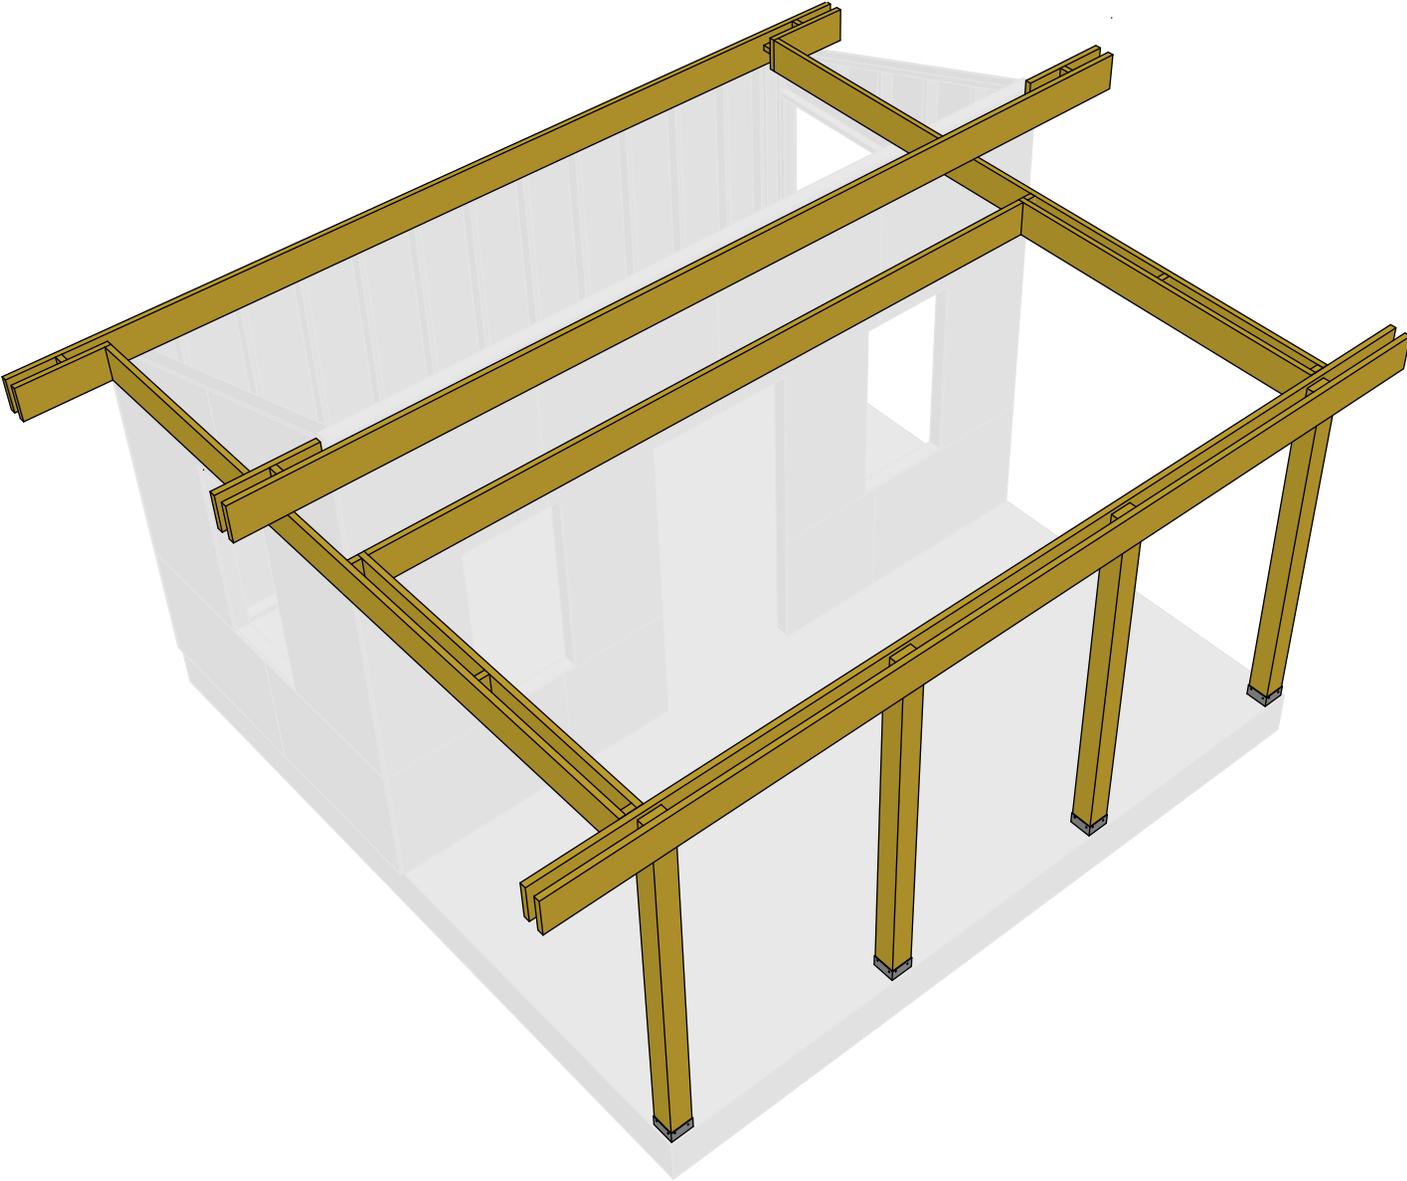


Figure N
Sliding Door Details

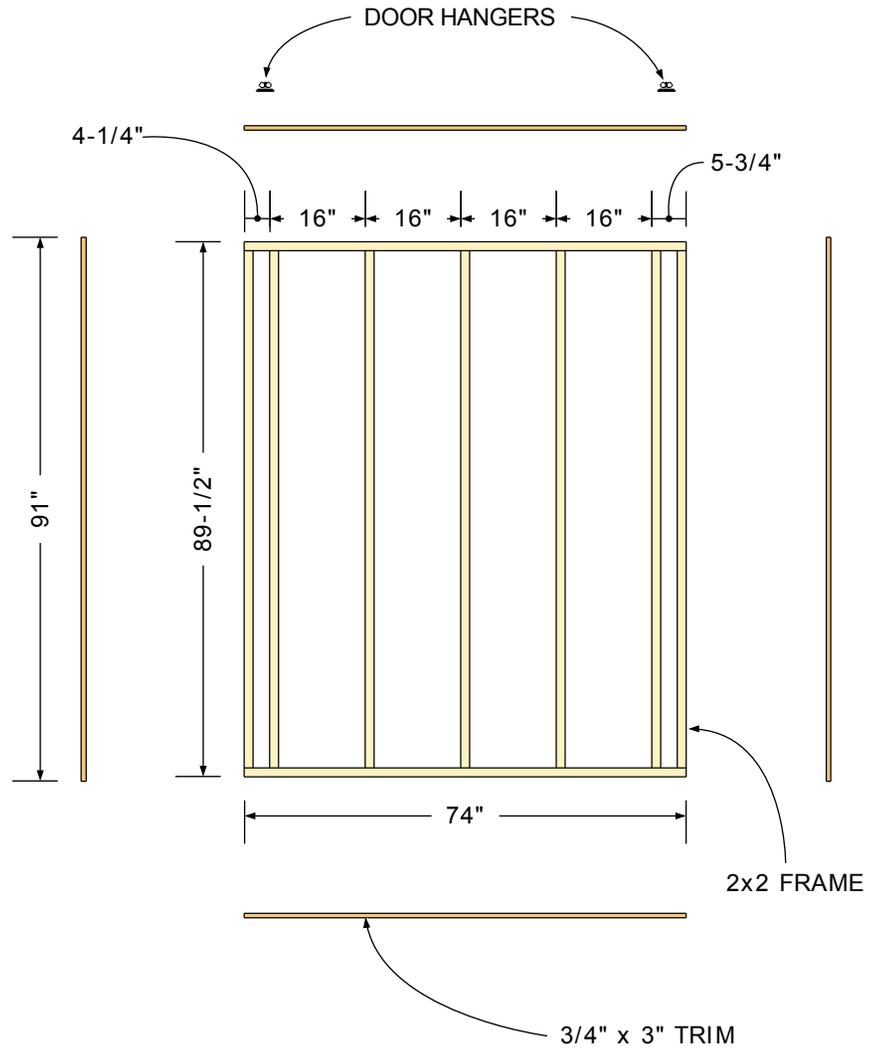

Slice Through Door

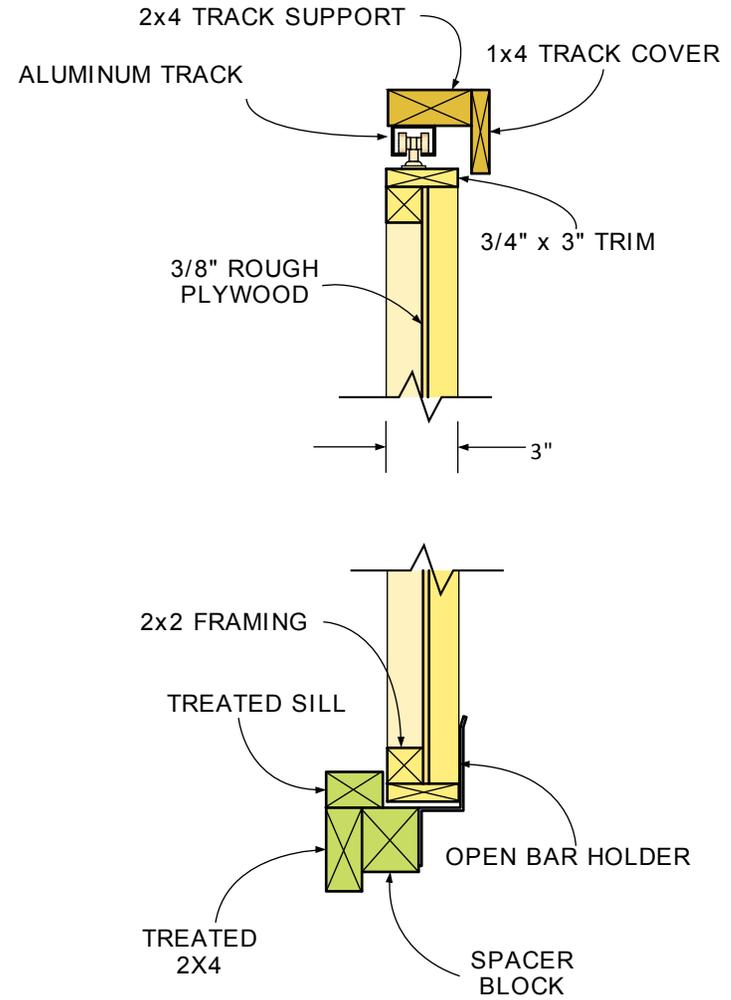


Figure P
Front Siding and Trim



Figure Q
End Wall Siding and Trim

