


Frame a gable dormer

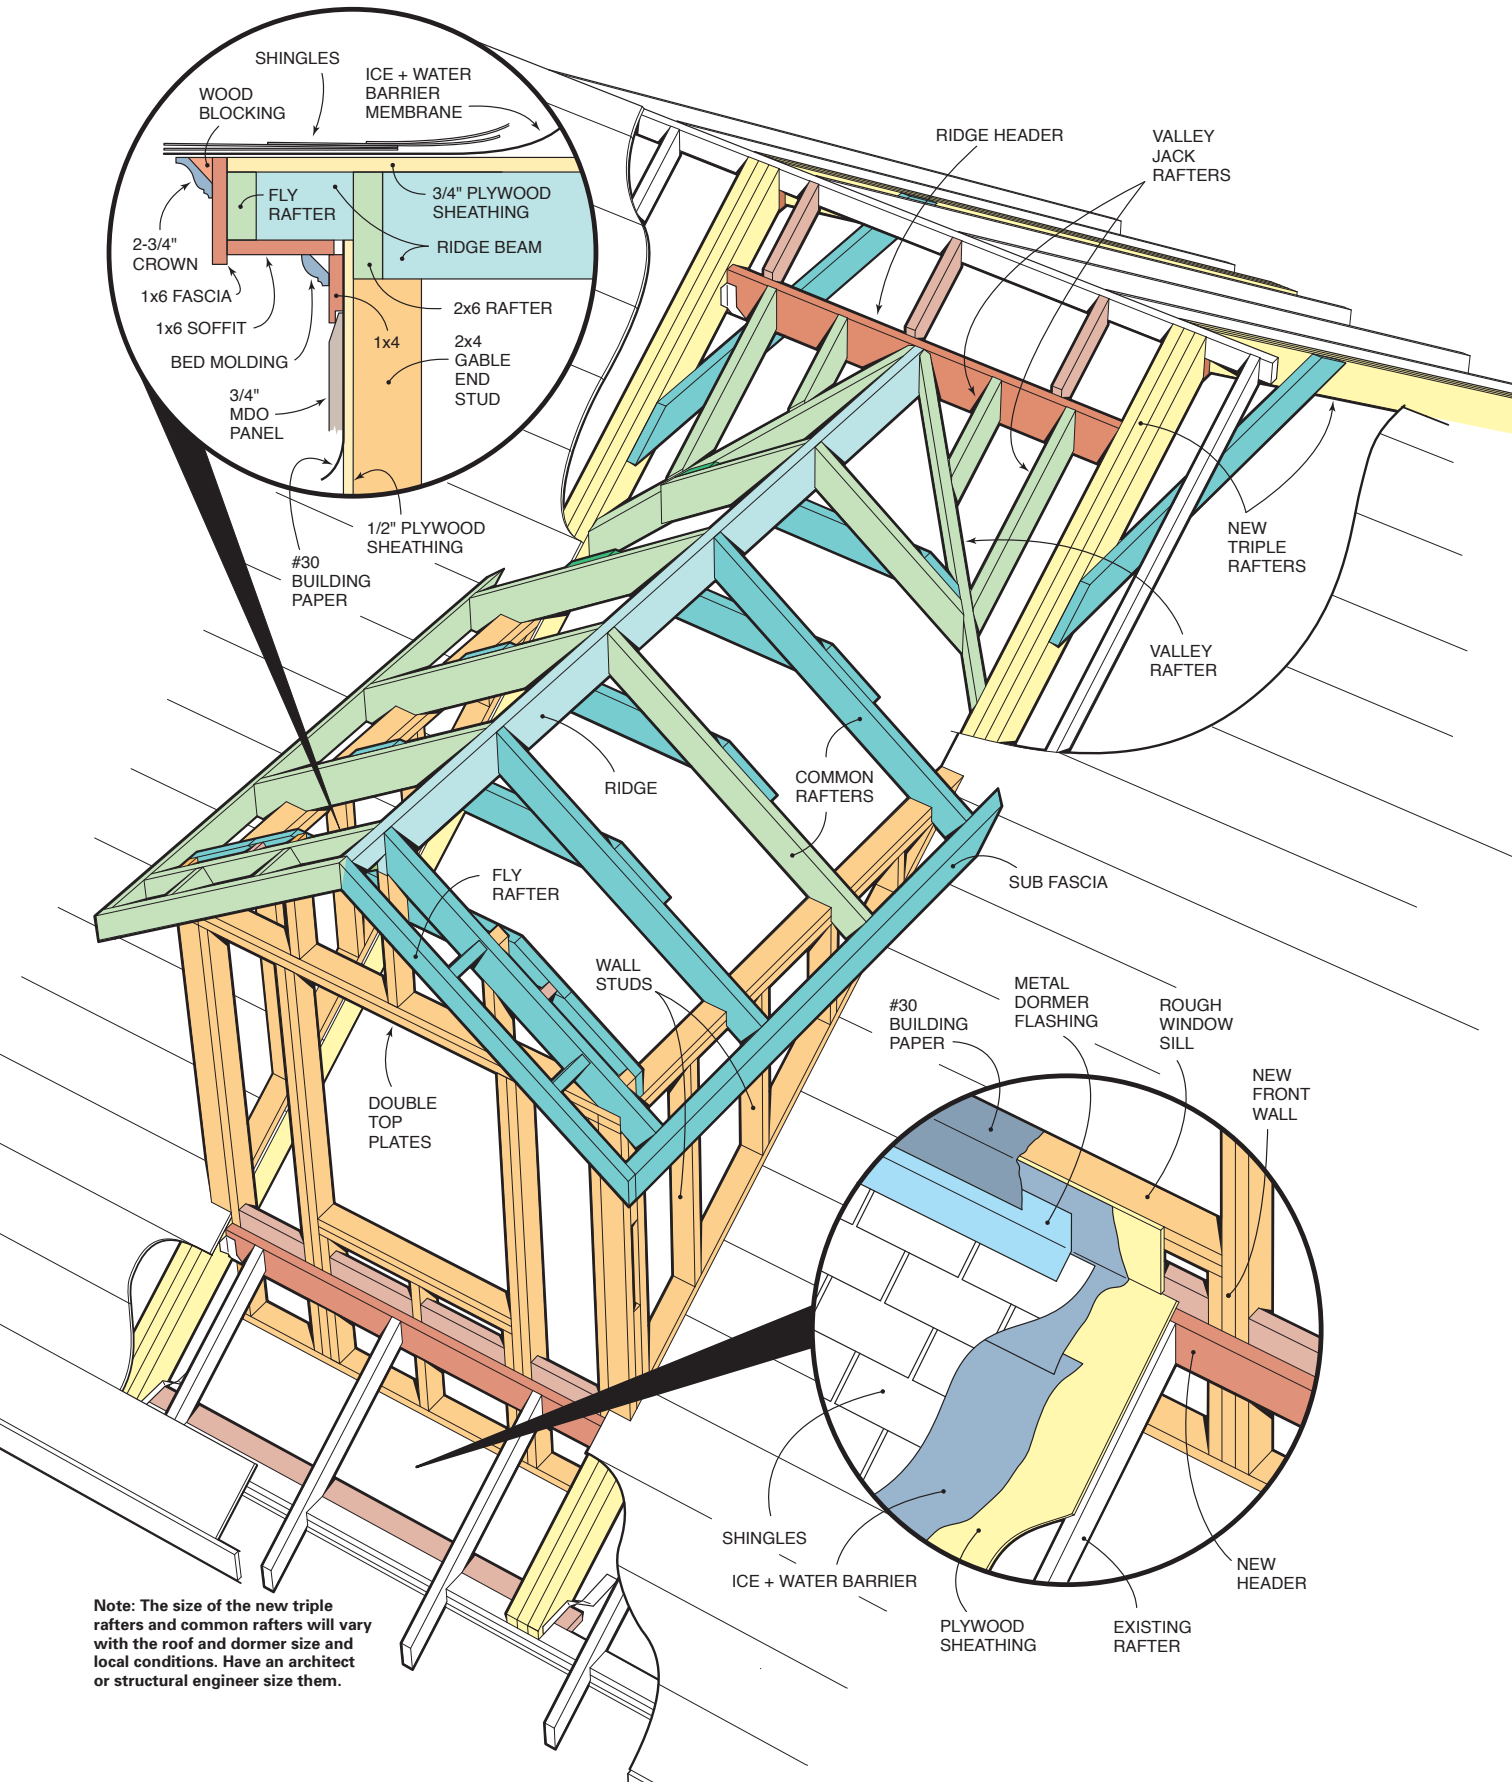

Note: The size of the new triple rafters and common rafters will vary with the roof and dormer size and local conditions. Have an architect or structural engineer size them.