

Figure B
Floor Framing

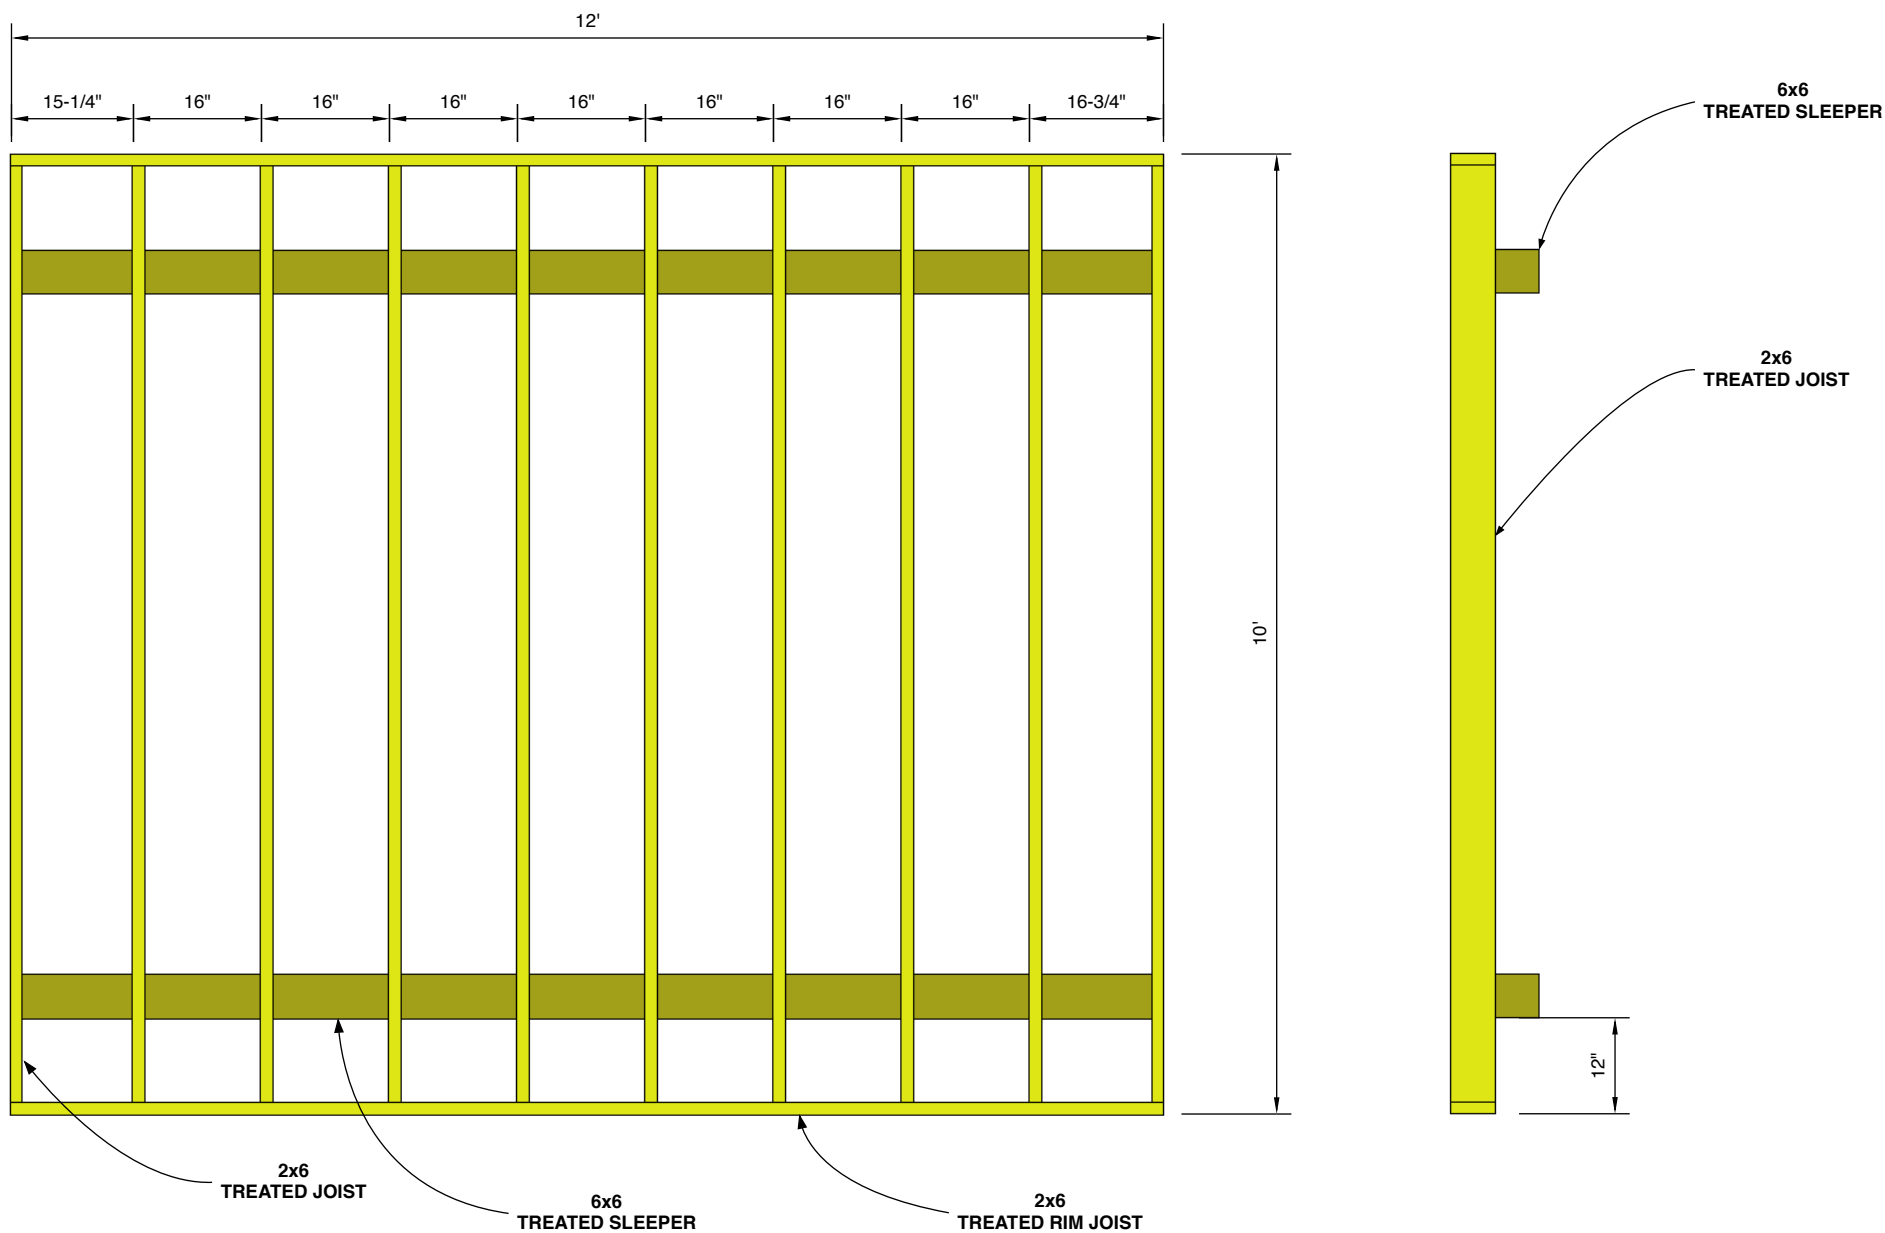


Figure C
Floor Plan

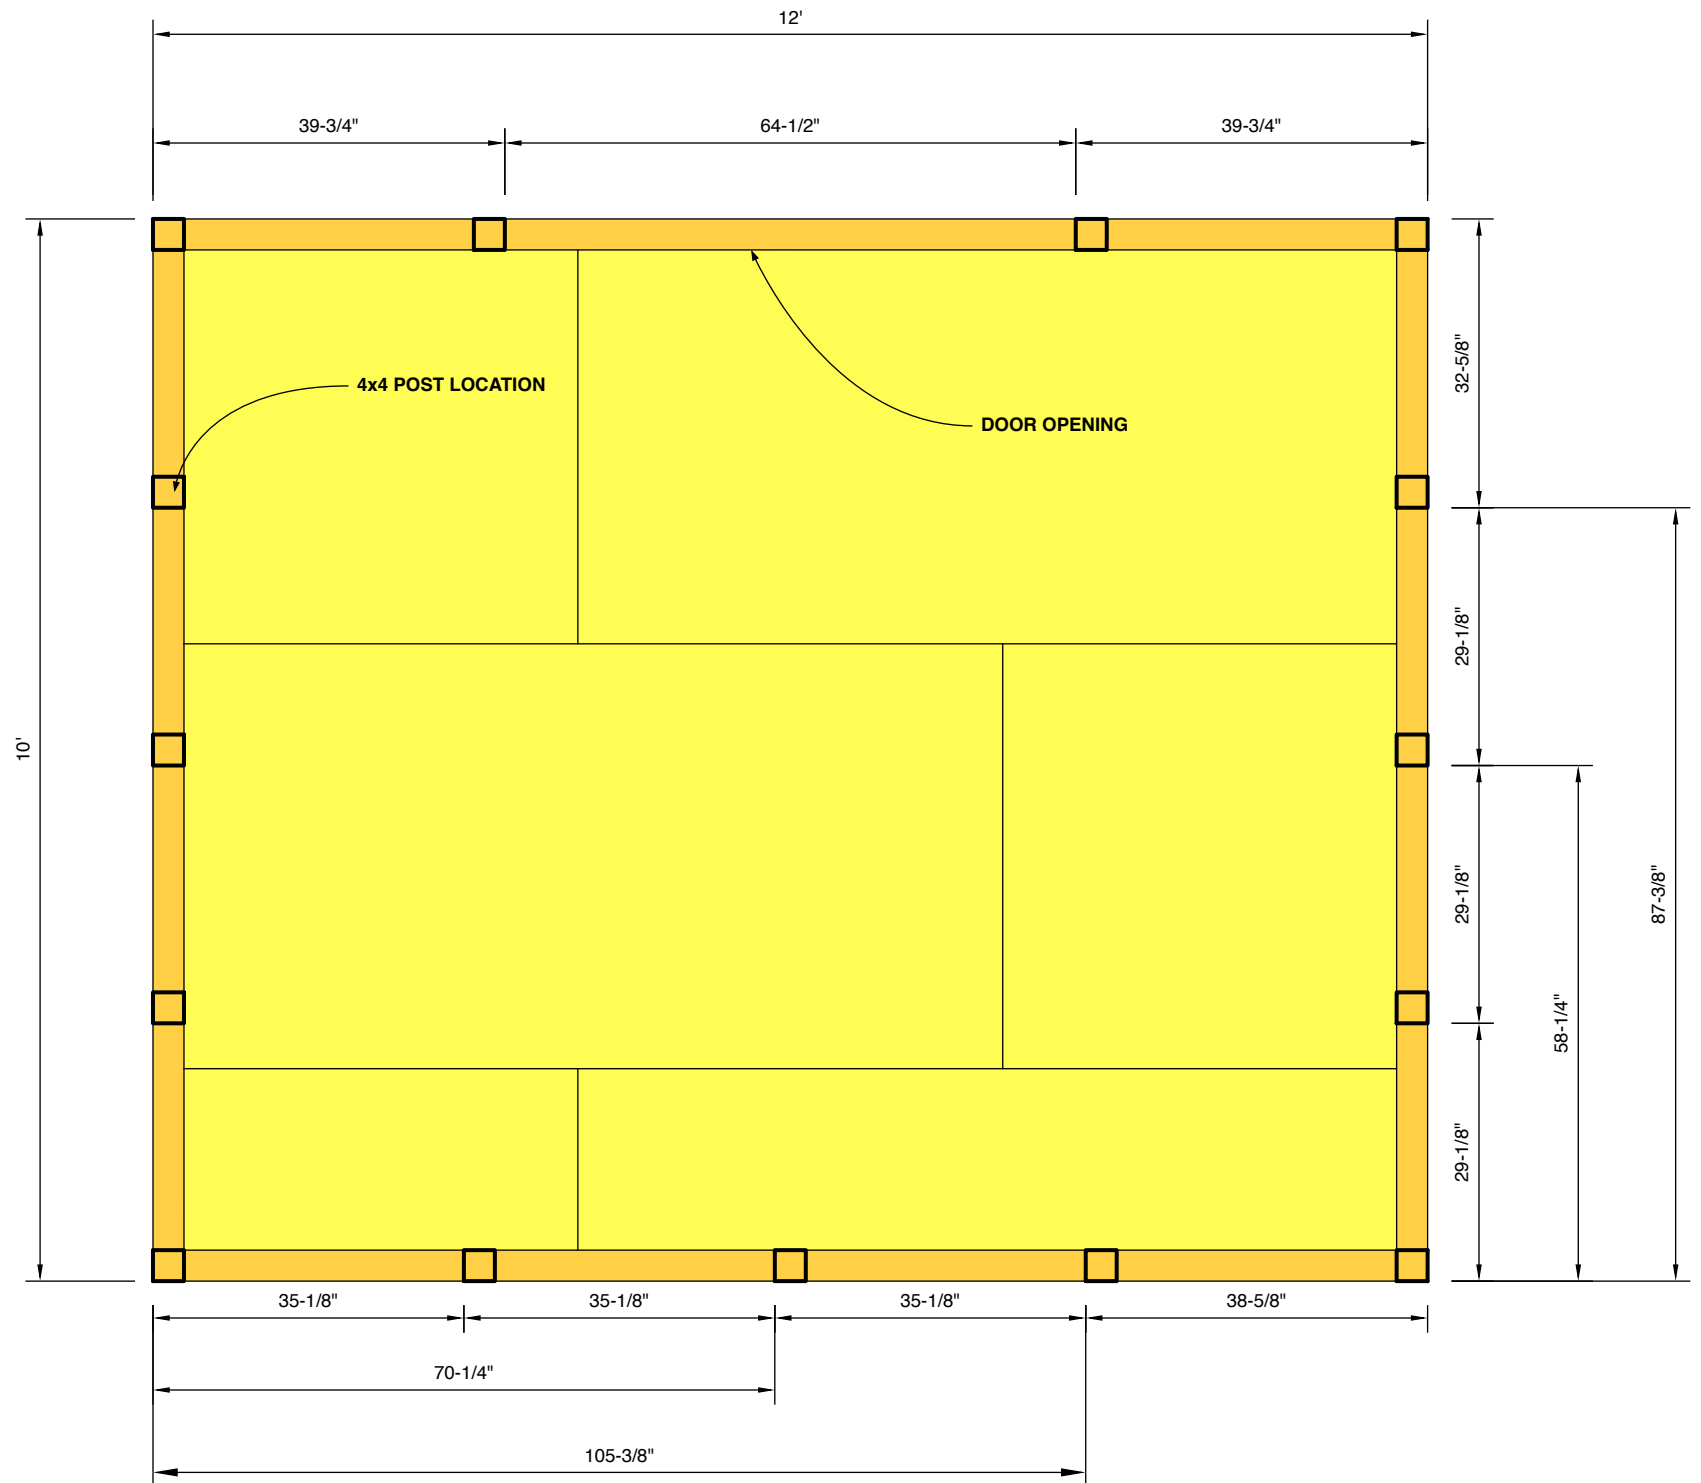


Figure D
Front and Back Walls

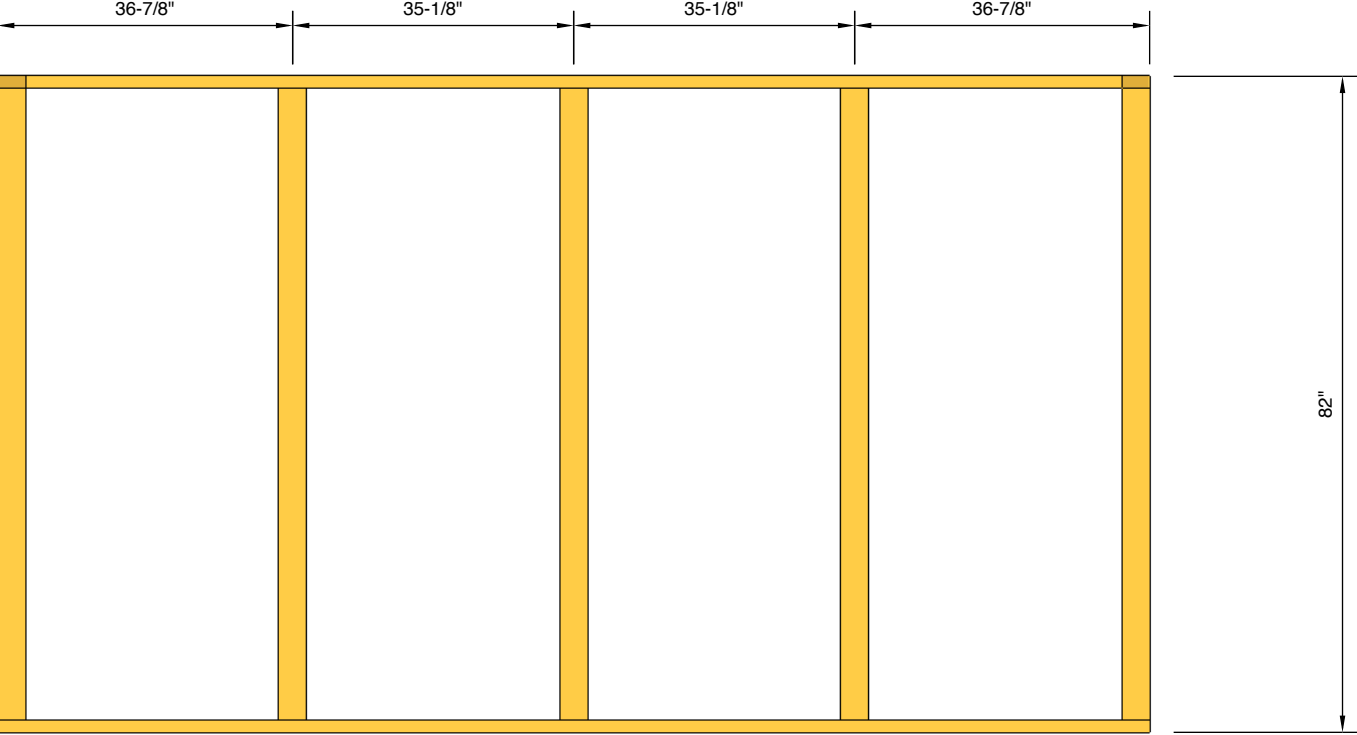
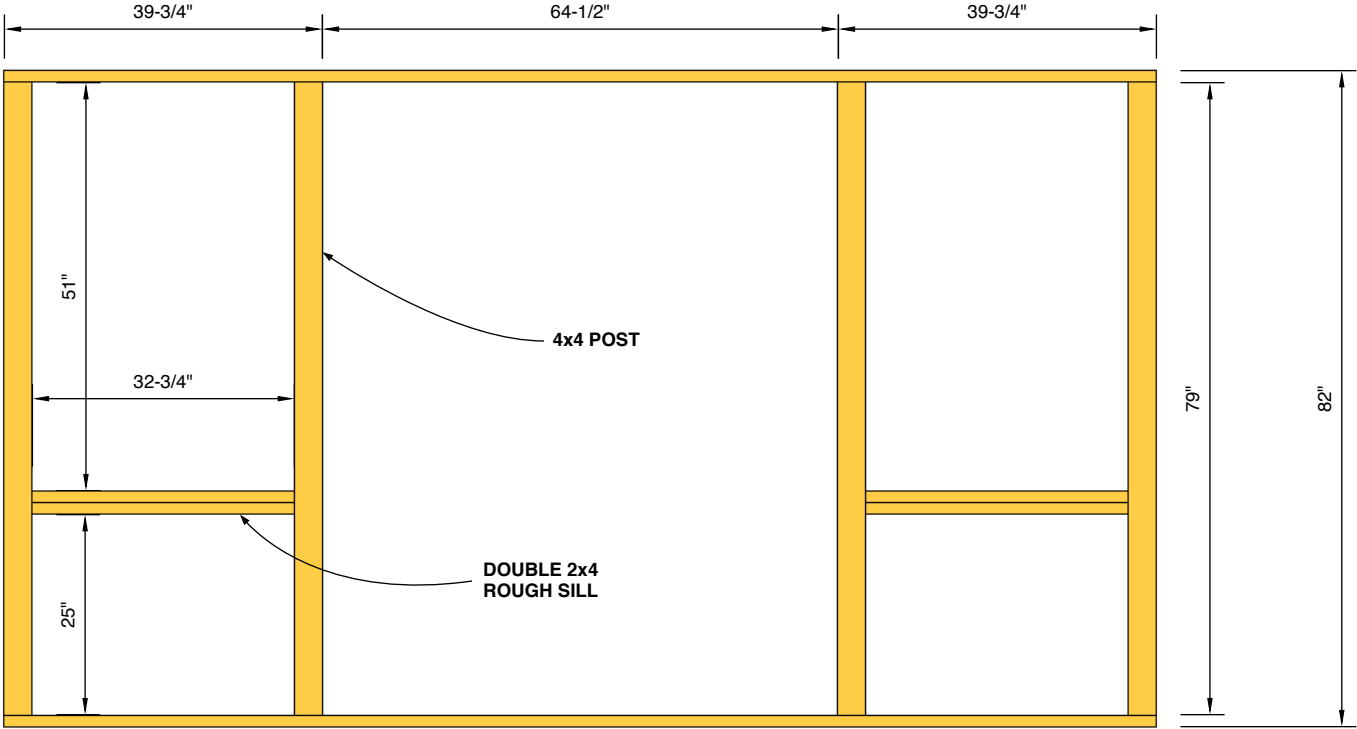


Figure E
Side Walls



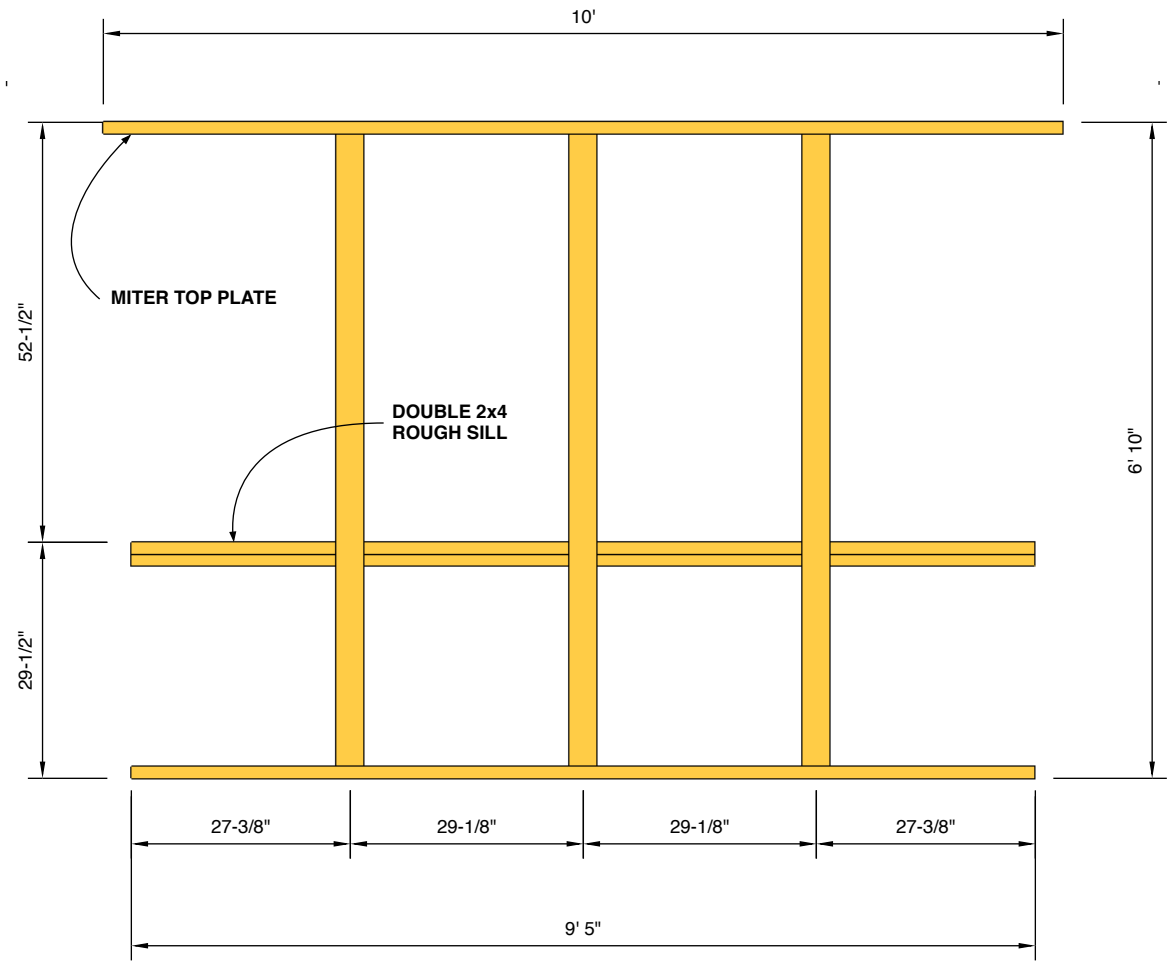



Figure F
Roof Beams

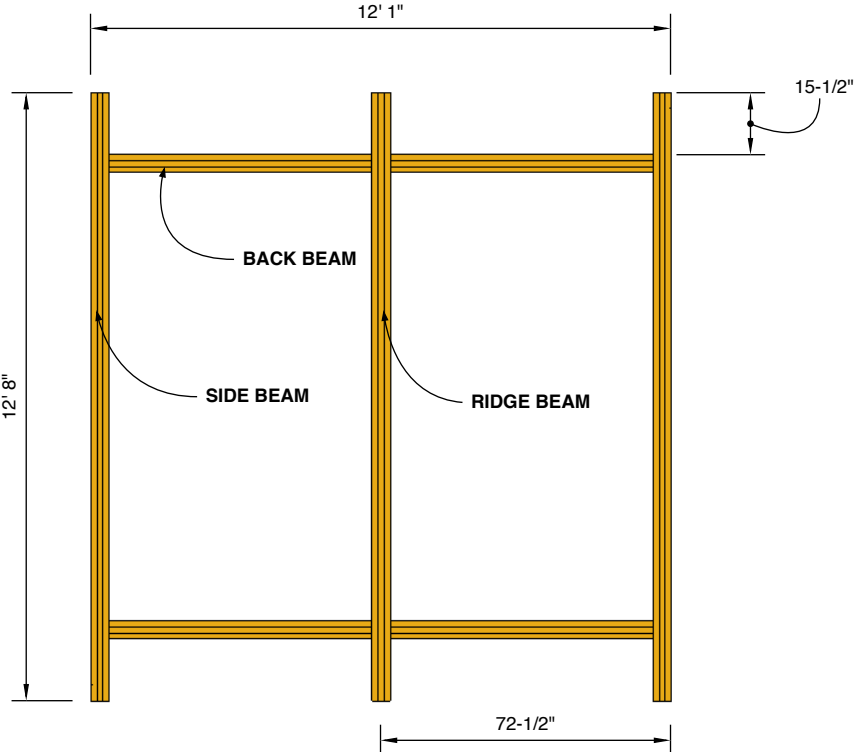


TOP VIEW

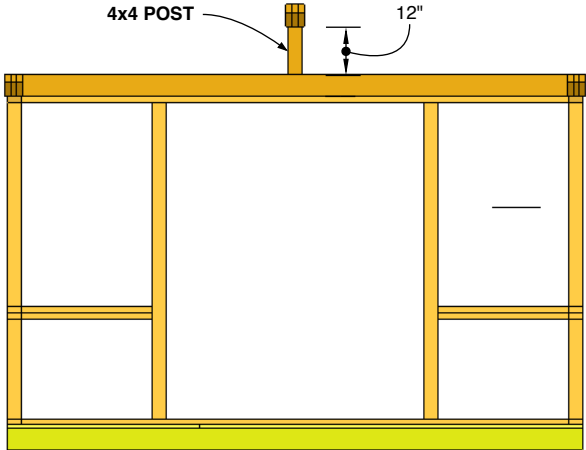


FRONT VIEW

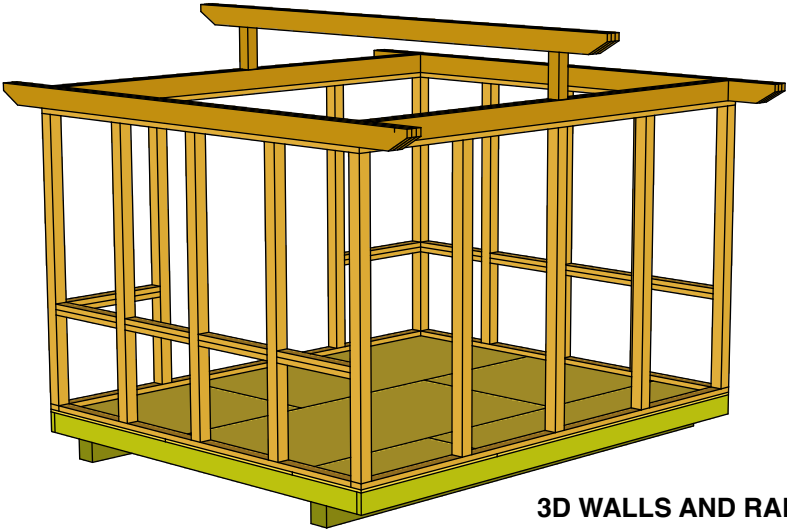

3D WALLS AND RAFTERS

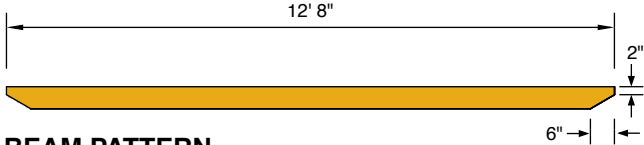

BEAM PATTERN

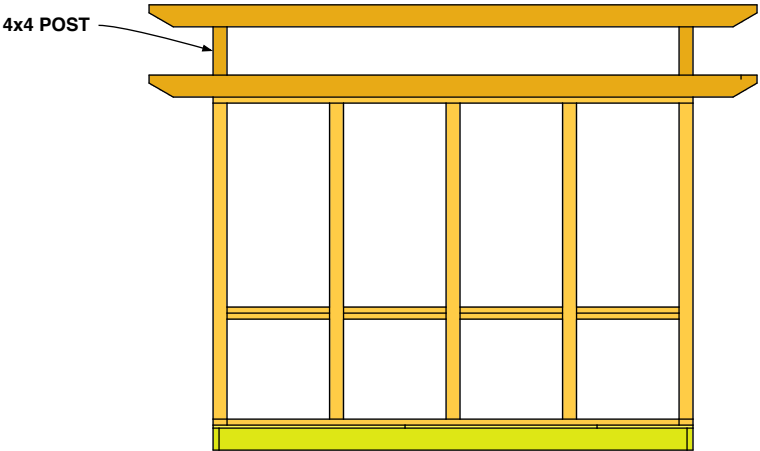

SIDE VIEW

Figure G
Rafter Details

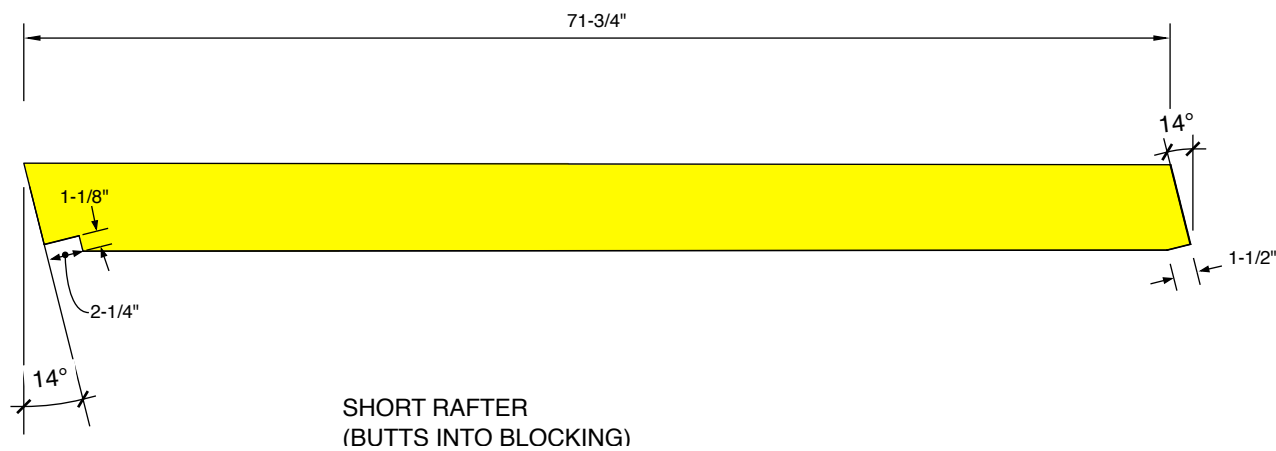
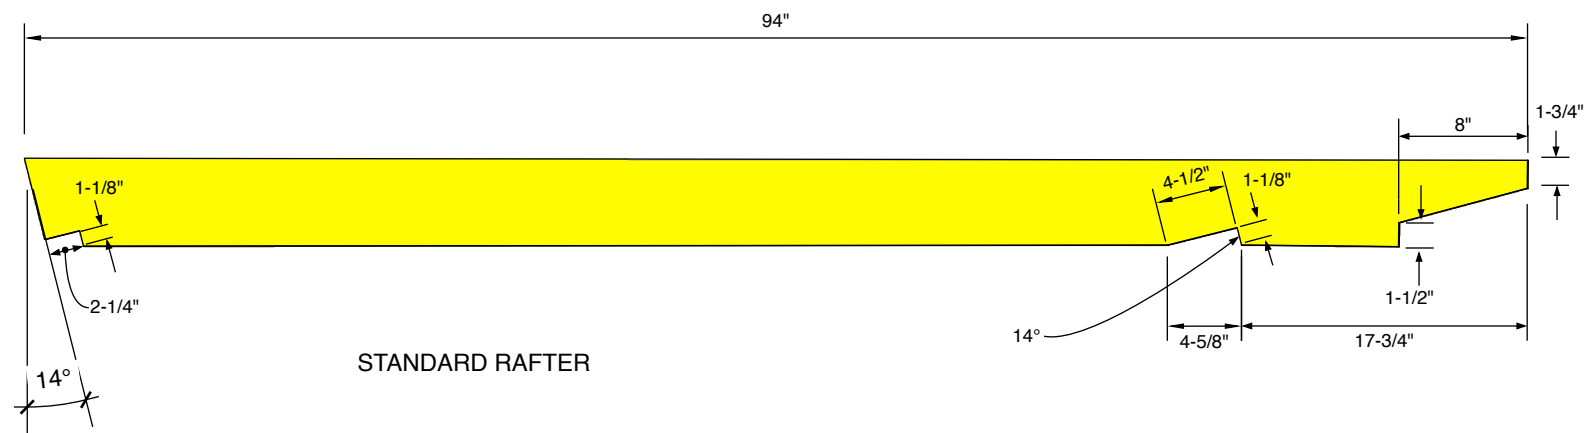


Figure
H Rafters

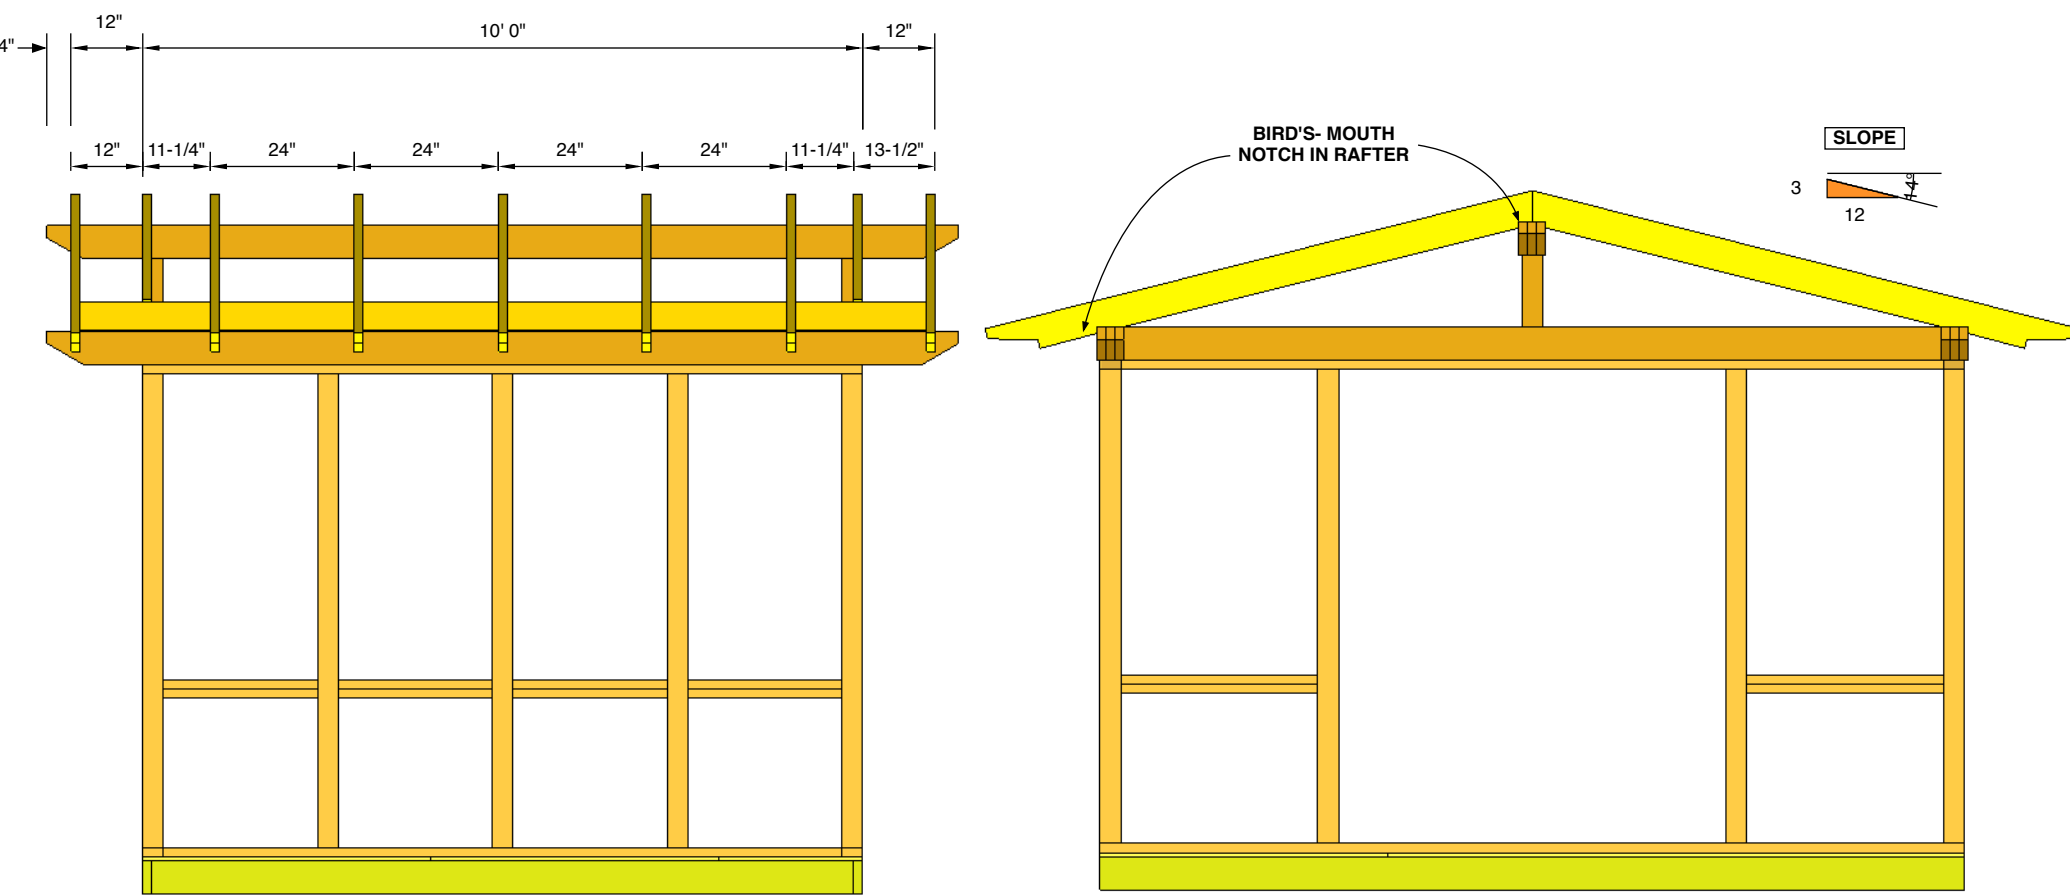


Figure J
Gable End Framing

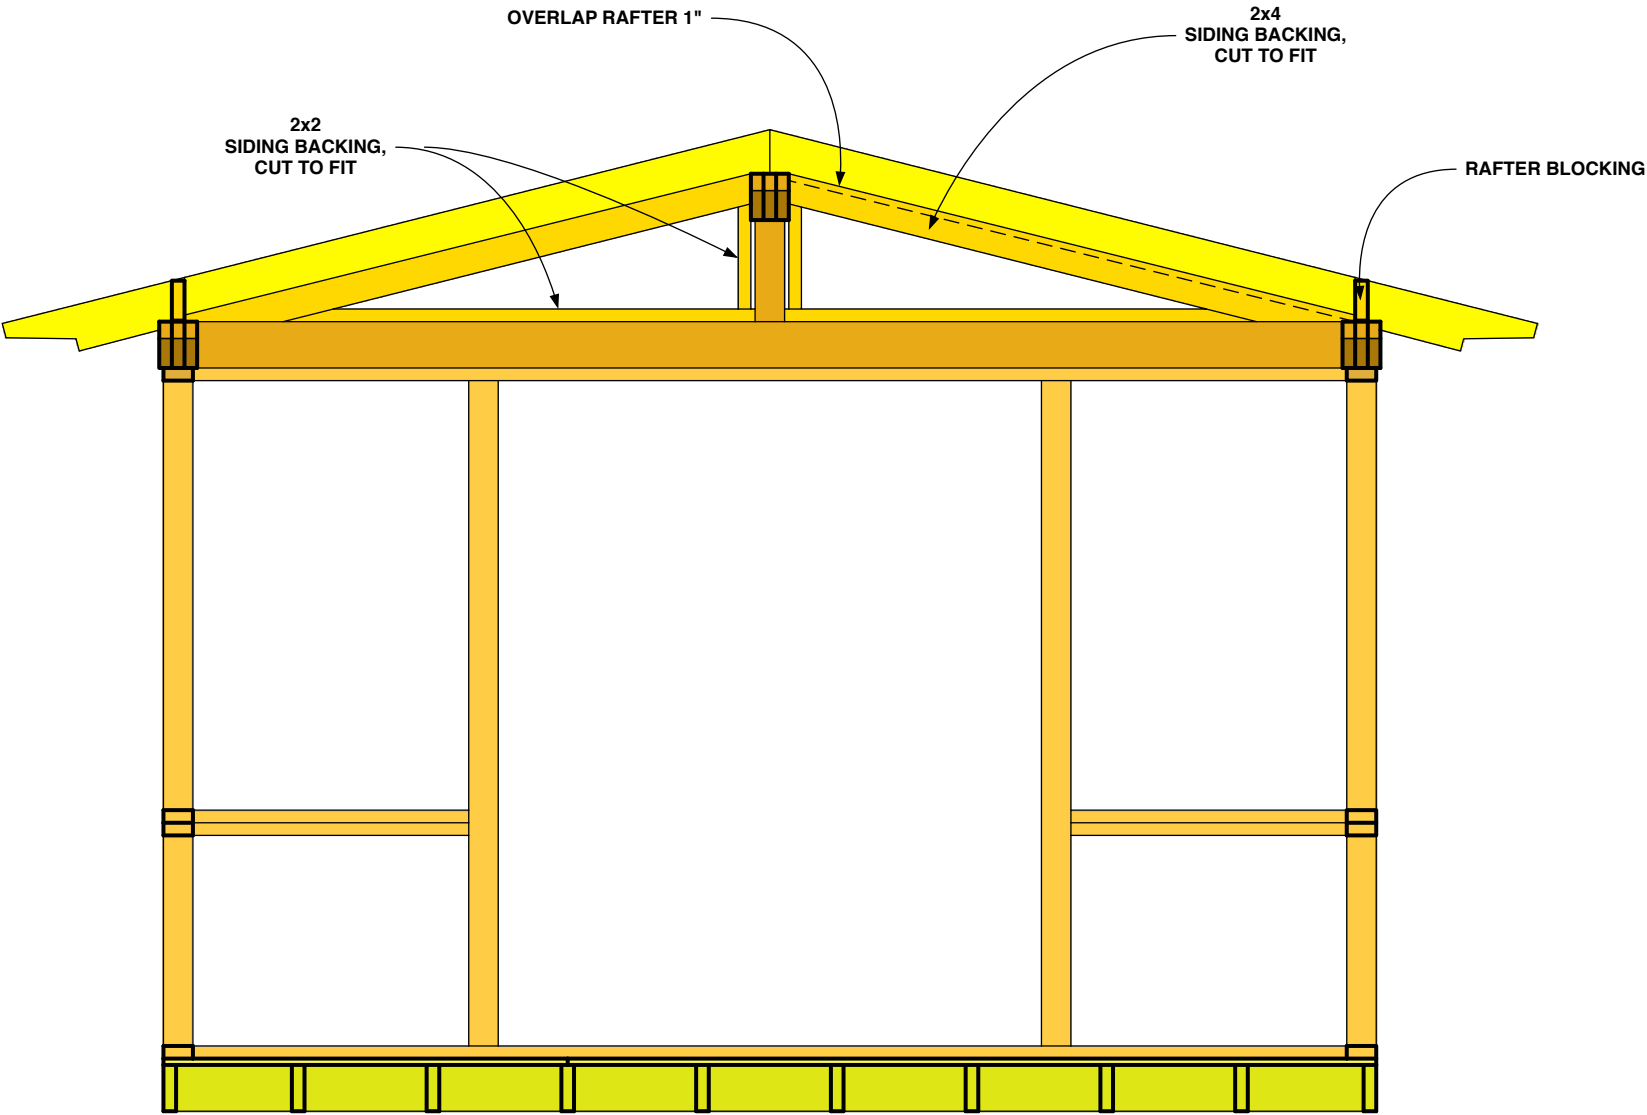


Figure K
Roof Boards and Sheathing

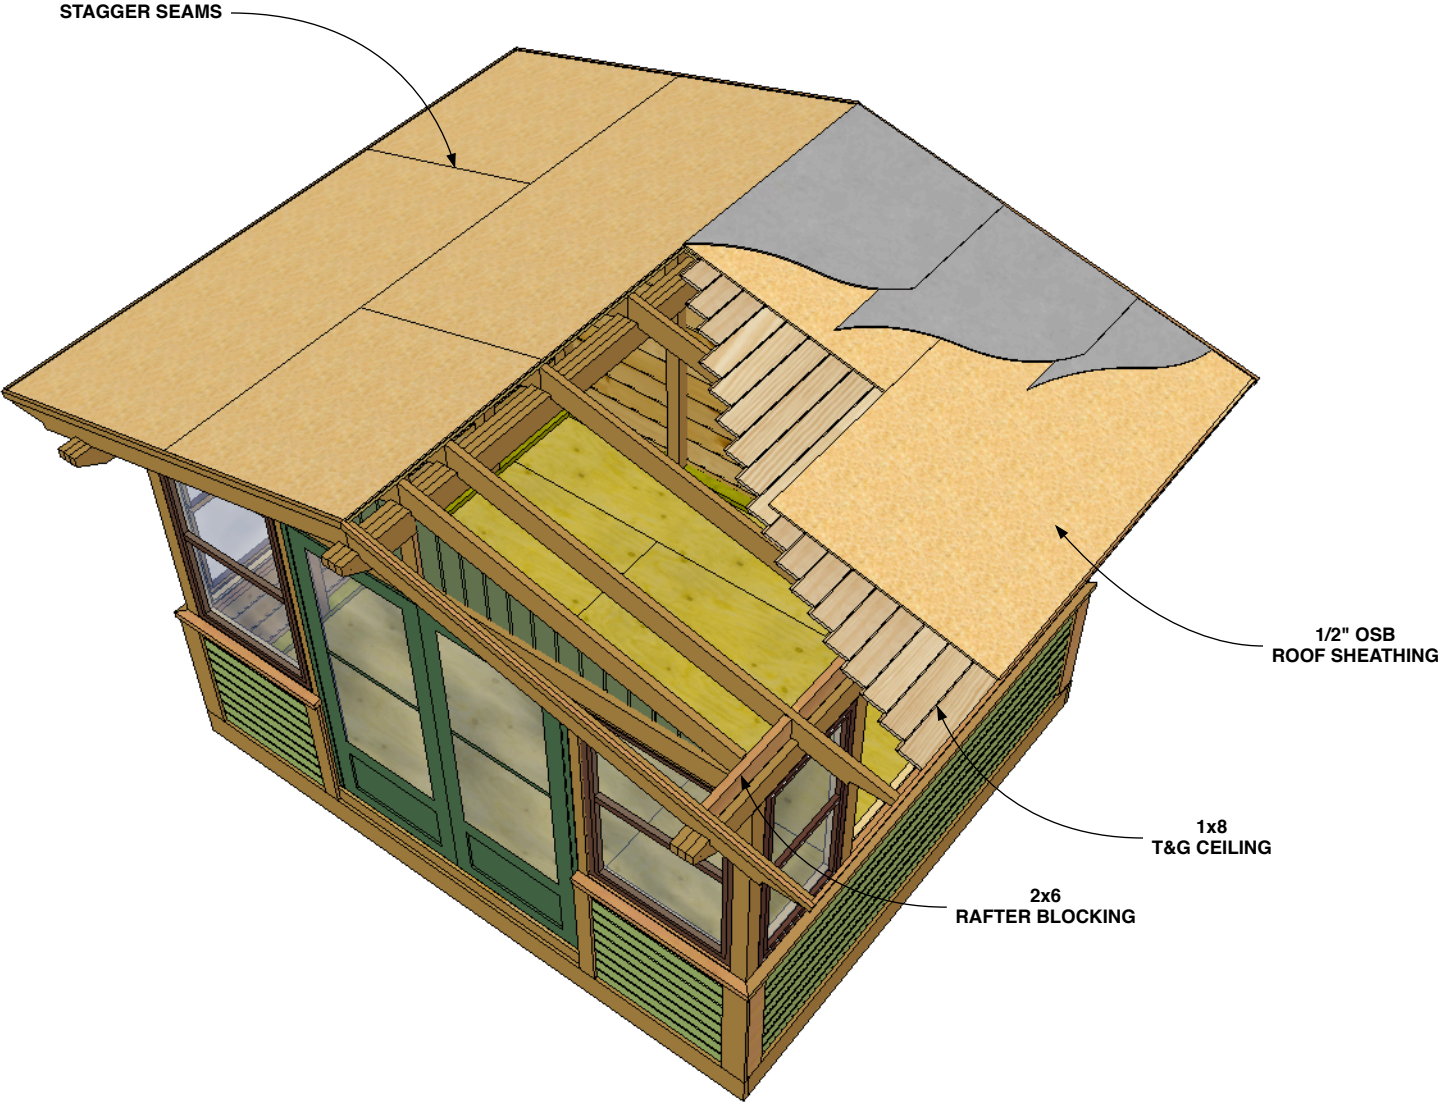


Figure L
Front Walls: Siding and Trim

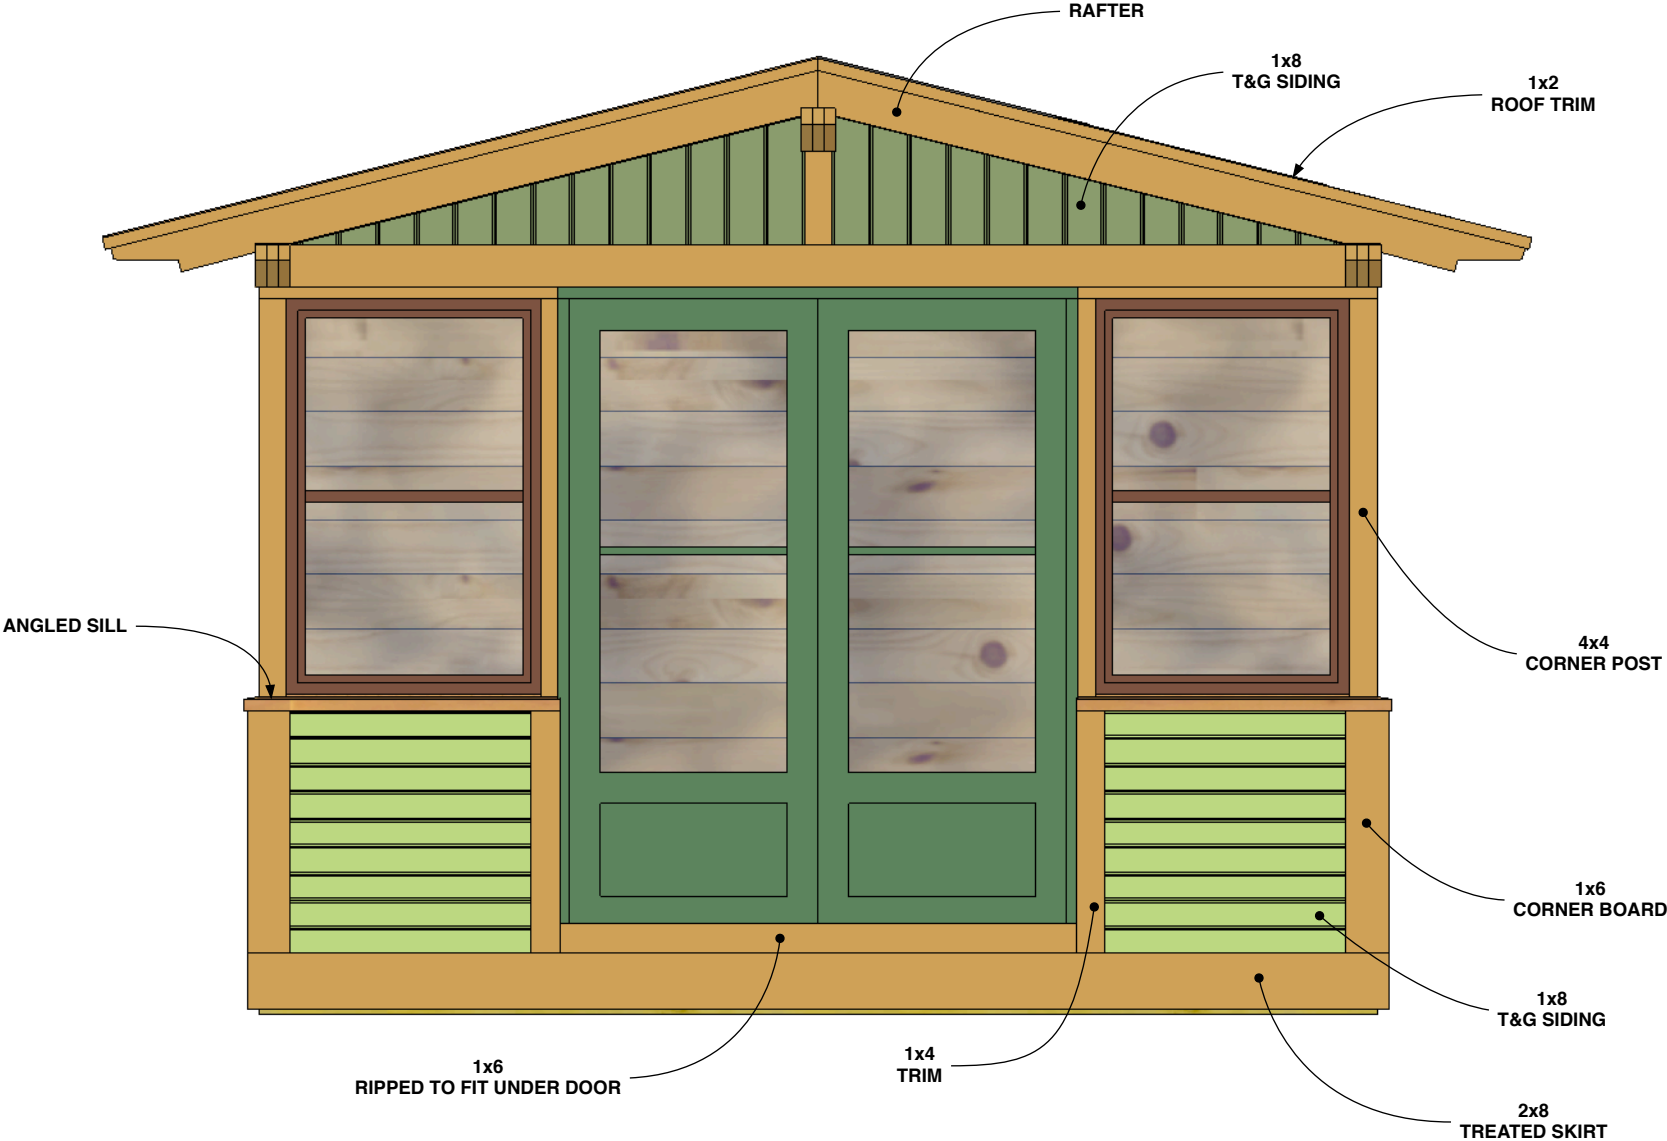


Figure M
Side Walls: Siding and Trim



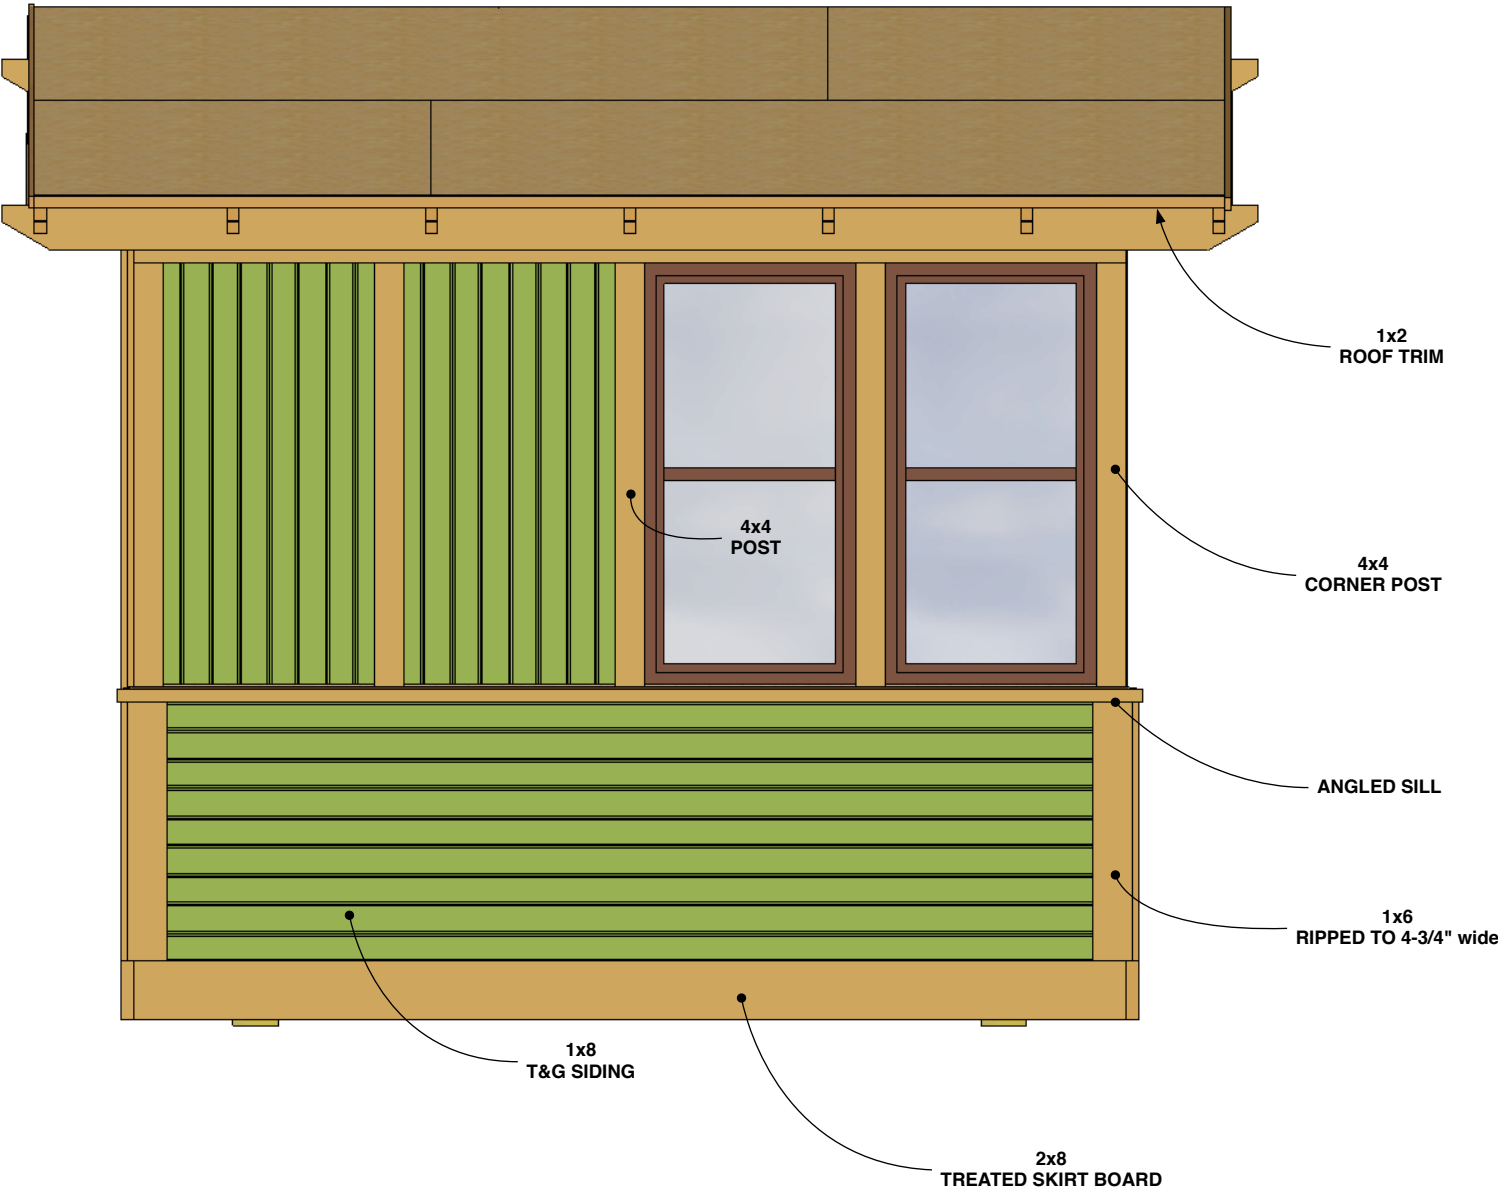


FIGURE N
Siding and Trim Details


BACK CORNER DETAIL

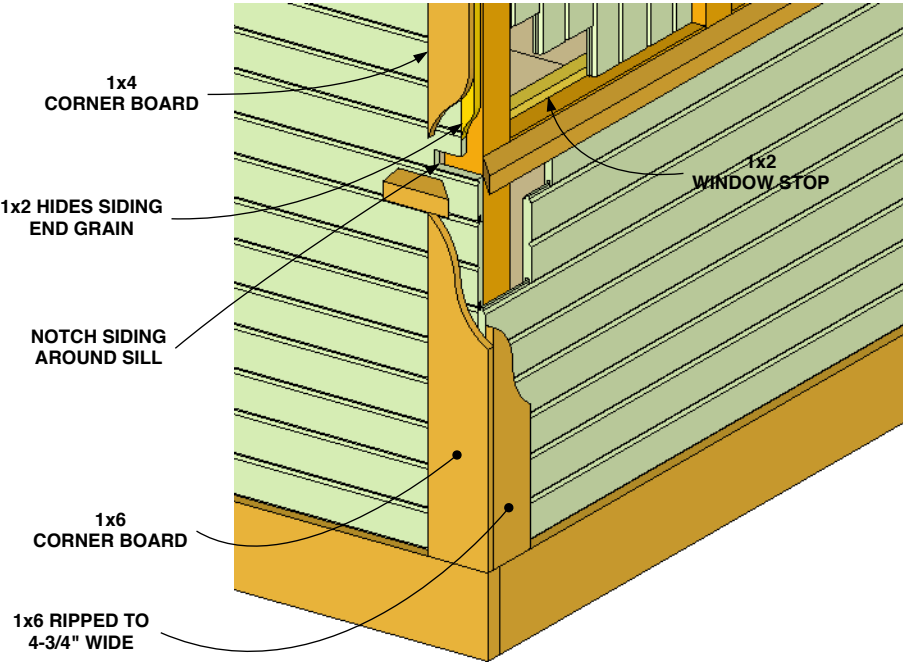

FRONT CORNER DETAIL

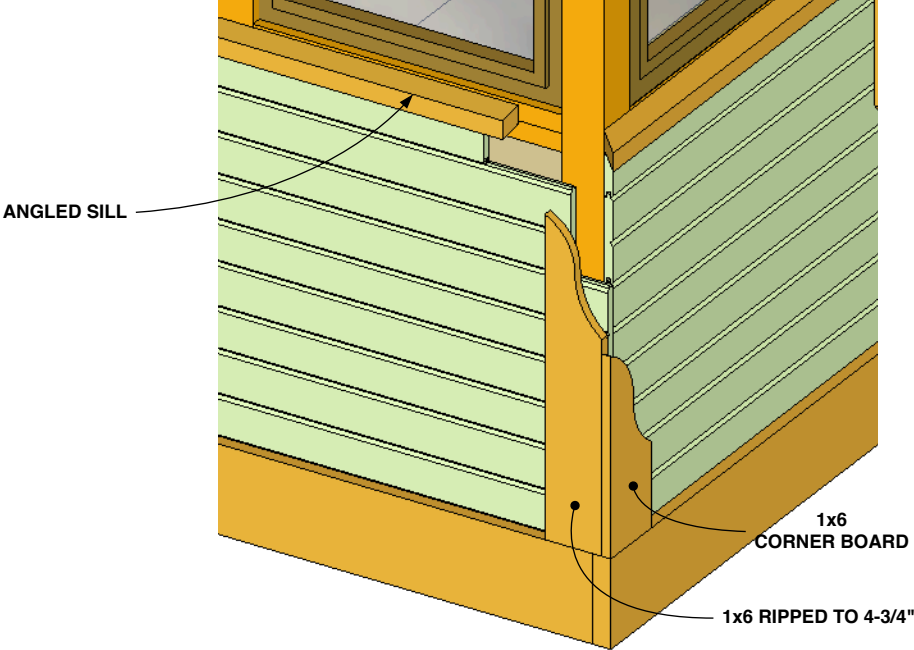

SECTION AT WINDOW

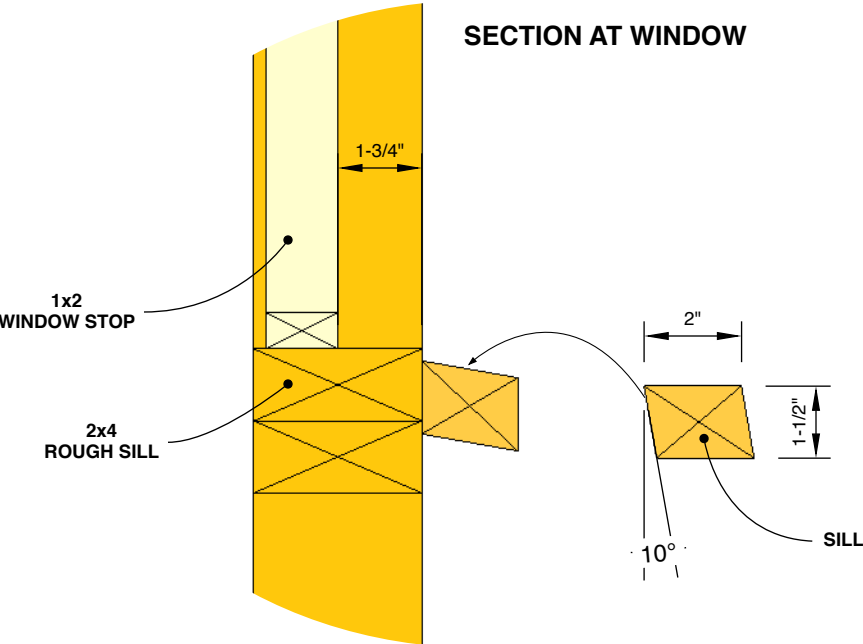

FRONT DOOR DETAIL

