


Fig. B Screened Patio Overview

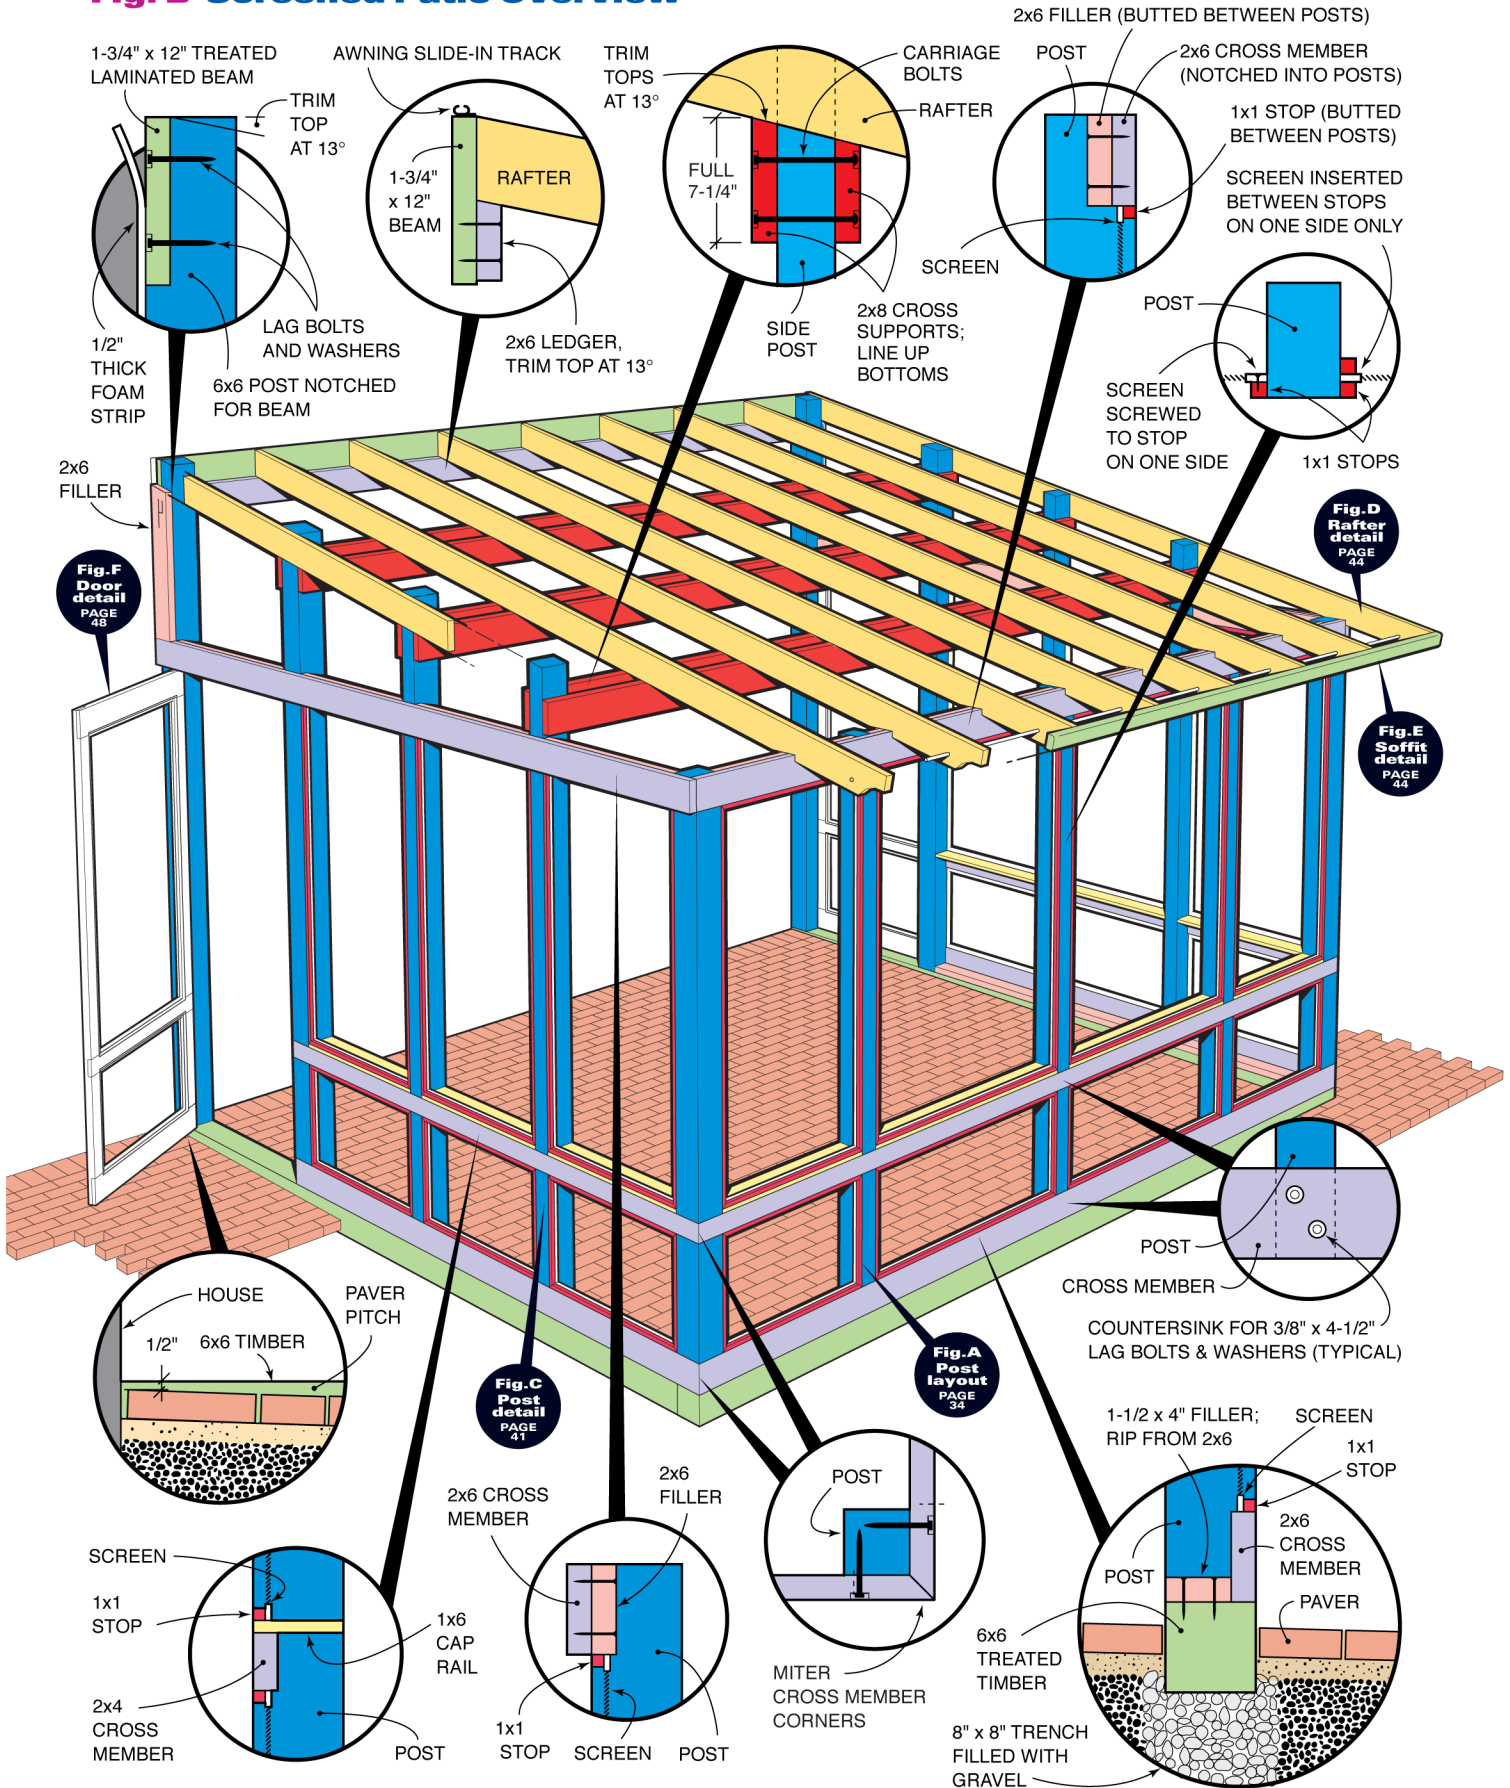

NOTE: Building codes in some regions require additional seismic and high-wind anchors. Ask your building inspector about local requirements.